



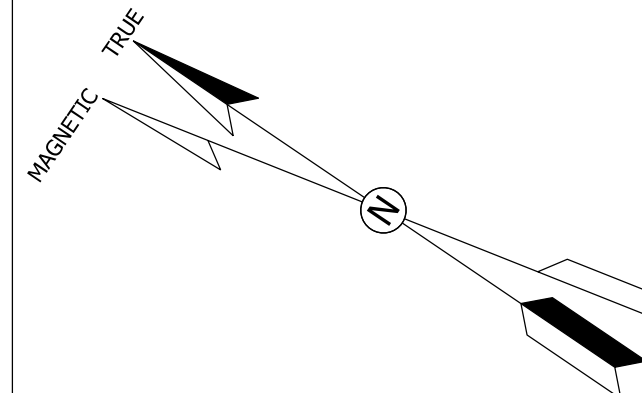


THIS SHEET DEVELOPED FROM
RUNWAY PROTECTION ZONE AND
OBSTRUCTION ANALYSIS CREATED
BY C&S COMPANIES, MARCH 2015.



B1 RUNWAY 16 PAPI OCS PLAN

SCALE: 1"=200'

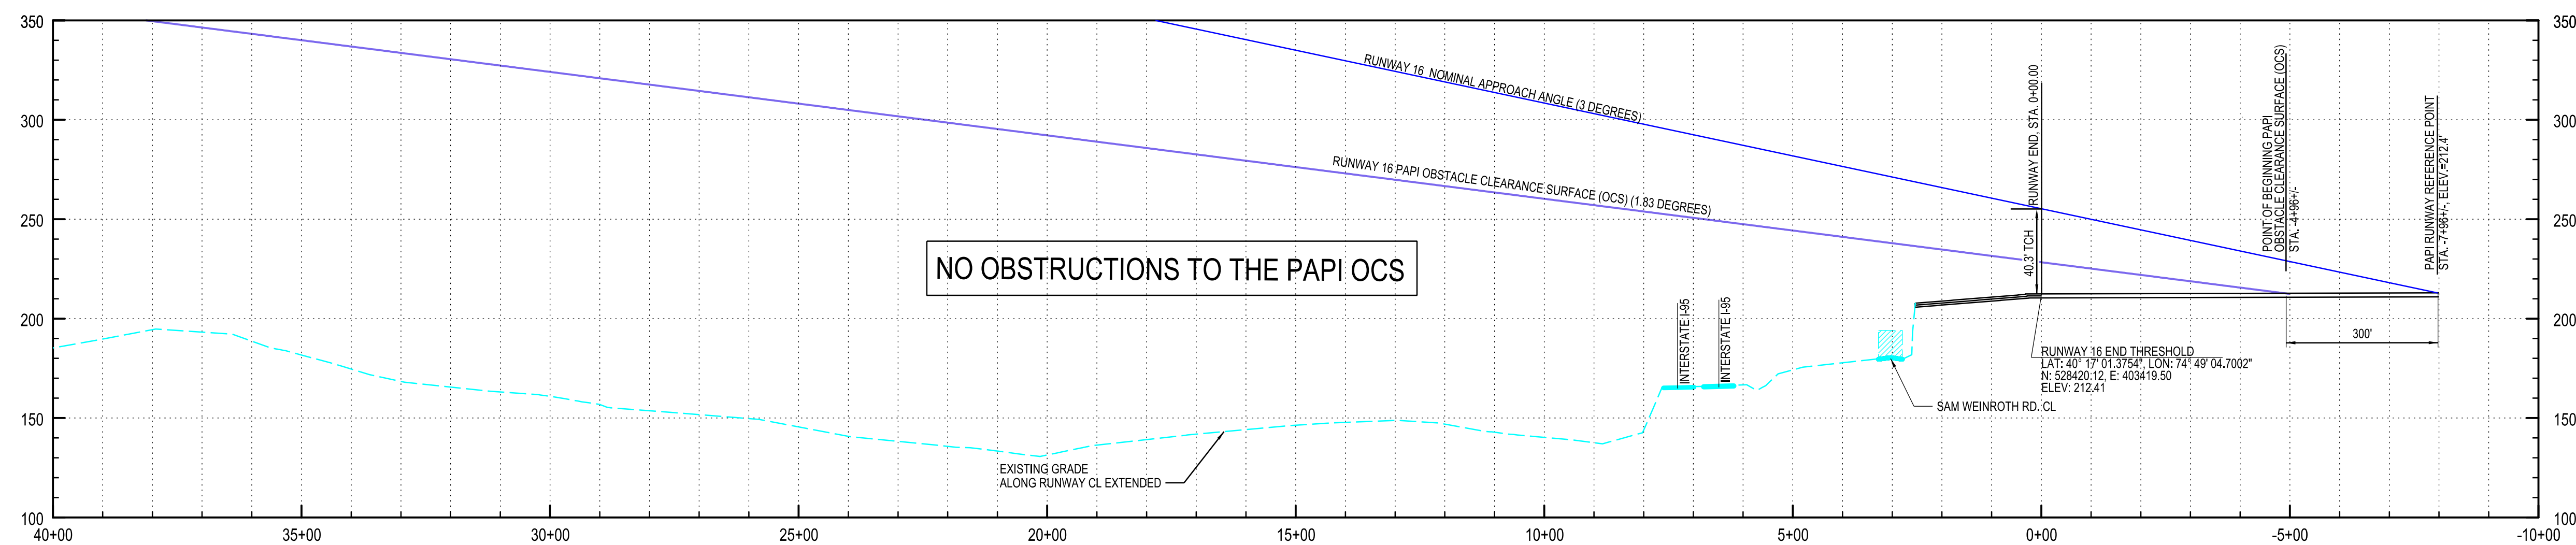 

PROFILE LEGEND:

VERTICAL CLEARANCE OVER ROADWAY (15')



A1 RUNWAY 16 PAPI OCS PROFILE

SCALE: 1"=200'

REVISION	DESCRIPTION	DATE

TRENTON-MERCER AIRPORT
AIRPORT LAYOUT PLANS
PROJECT NO: 020.137.001

RUNWAY 16 PAPI OCS
PLAN AND PROFILE

DRAWN: KWF

APPROVED:


CHECKED: DER

DATE: 05/10/2018

DRAWING NO.

6-10

SHEET NO. 15 of 30

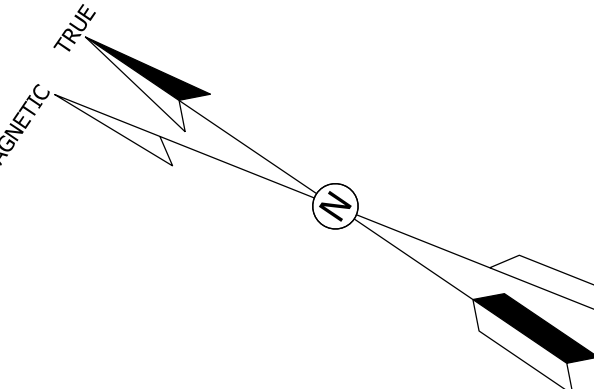


THIS SHEET DEVELOPED FROM
RUNWAY PROTECTION ZONE AND
OBSTRUCTION ANALYSIS CREATED
BY C&S COMPANIES, MARCH 2015.



B1 RUNWAY 34 PAPI OCS PLAN

SCALE: 1"=200'

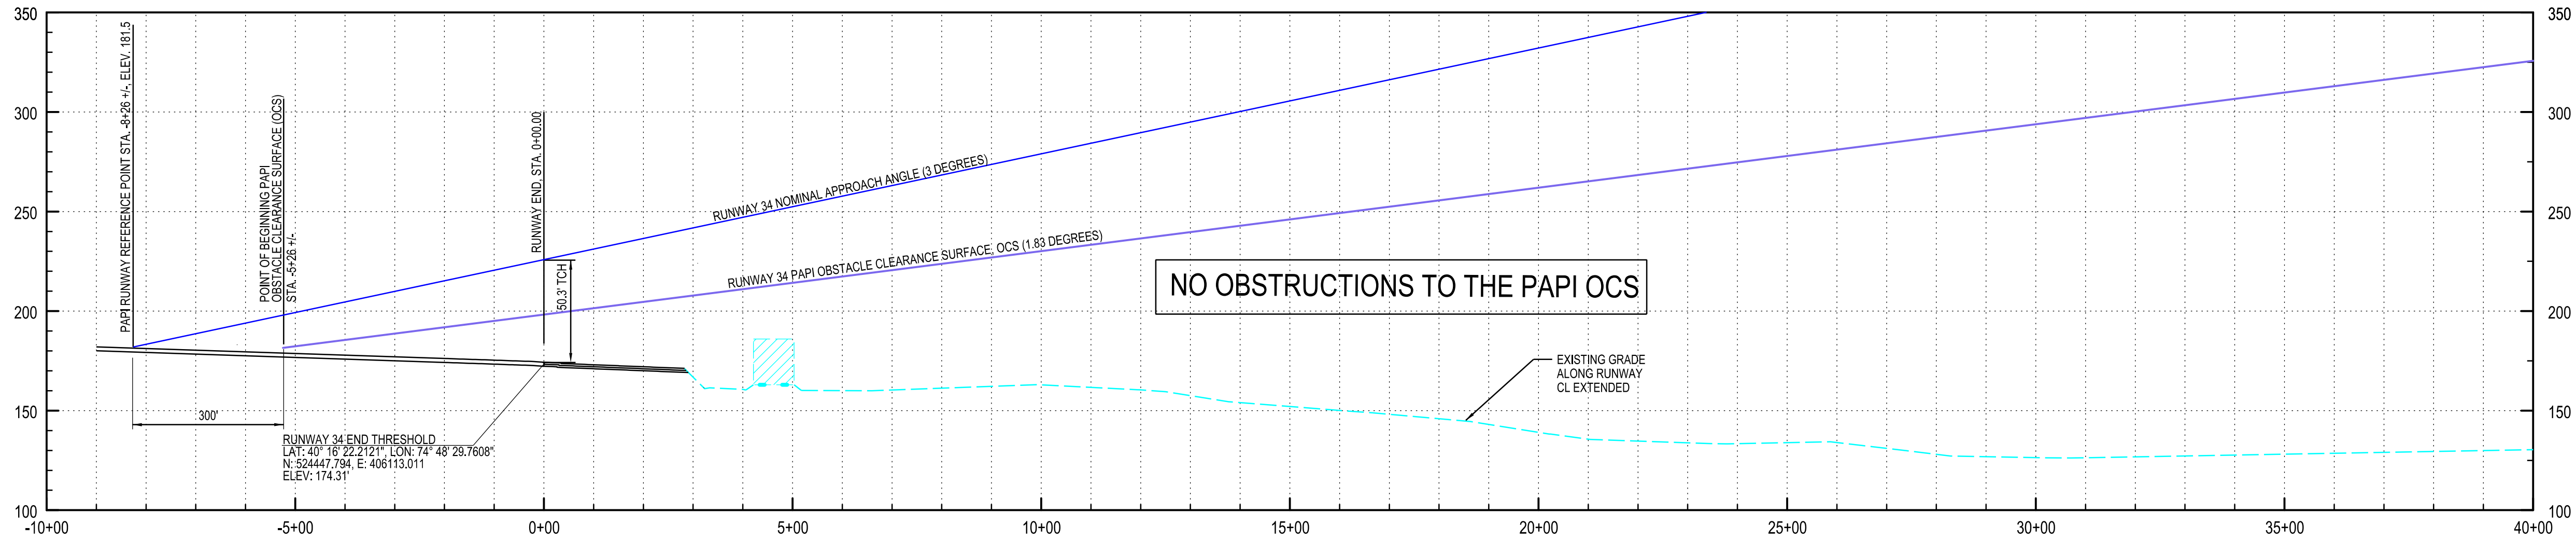

A1 RUNWAY 34 PAPI OCS PROFILE

SCALE: 1"=200'

REVISION	DESCRIPTION	DATE

TRENTON-MERCER AIRPORT
AIRPORT LAYOUT PLANS
PROJECT NO: 020.137.001

RUNWAY 34 PAPI OCS
PLAN AND PROFILE

DRAWN: KWF	APPROVED:
CHECKED: DER	DATE: 05/10/2018
DRAWING NO.	

Runway 6-24 Title 14 CFR Part 77 Primary (P) and Transitional (T) Surfaces										
Obstruction Number	Station	O/S (ft)	Item Elevation	Part 77 Imaginary Surface Elevation	Penetration	Part 77 Surface	Obstruction Description	Recommended Action*		
6/24-1	-1+67	872.0' Rt	218.1'	214.3'	3.8'	T	Tree	Clearing and Grubbing		
	-1+47	883.9' rt	227.5'	215.6'	11.9'	T	Tree	Clearing and Grubbing		
6/24-2	-3+31	691.4' Rt	202.0'	187.3'	14.7'	T	Tree	Clearing and Grubbing		
	-2+89	791.2' Rt	205.1'	201.6'	3.5'	T	Tree	Clearing and Grubbing		
	-2+52	805.9' Rt	223.9'	203.8'	20.1'	T	Tree	Clearing and Grubbing		
	-2+38	724.9' rt	214.0'	192.3'	21.7'	T	Tree	Clearing and Grubbing		
	-2+26	712.4' Rt	221.0'	190.5'	30.5'	T	Tree	Clearing and Grubbing		
6/24-3	-1+70	819.9' Rt	224.3'	206.3'	18.0'	T	Tree Canopy	Clearing and Grubbing		
	-1+46	821.6' Rt	217.1'	206.7'	10.4'	T	Tree Canopy	Clearing and Grubbing		
	-1+36	772.8' Rt	221.5'	199.8'	21.7'	T	Tree Canopy	Clearing and Grubbing		
	-1+21	717.3' Rt	208.5'	192.0'	16.5'	T	Tree Canopy	Clearing and Grubbing		
	-1+16	801.6' Rt	213.7'	204.0'	9.7'	T	Tree Canopy	Clearing and Grubbing		
	-1+11	692.1' Rt	203.5'	188.5'	15.0'	T	Tree Canopy	Clearing and Grubbing		
	-0+57	683.0' Rt	217.0'	187.0'	30.0'	T	Tree Canopy	Clearing and Grubbing		
	-0+34	830.0' Rt	215.2'	209.1'	6.1'	T	Tree Canopy	Clearing and Grubbing		
	-0+20	680.0' Rt	204.0'	187.0'	17.0'	T	Tree Canopy	Clearing and Grubbing		
	0+21	816.6' Rt	228.0'	207.6'	20.4'	T	Tree Canopy	Clearing and Grubbing		
	0+64	825.3' Rt	217.3'	209.2'	8.1'	T	Tree Canopy	Clearing and Grubbing		
6/24-4	-1+49	621.8' Rt	190.2'	178.1'	12.1'	T	Utility Pole	Install Obst. Light		
6/24-5	-1+89	598.4' Rt	177.6'	174.4'	3.2'	T	Tree	Lighted by Obst. 6/24-4		
	-1+48	604.7' Rt	187.4'	175.7'	11.7'	T	Tree	Lighted by Obst. 6/24-4		
	-1+35	540.1' Rt	168.9'	166.6'	2.3'	T	Tree	Lighted by Obst. 6/24-4		
	-1+23	549.3' Rt	182.5'	168.0'	14.5'	T	Tree	Lighted by Obst. 6/24-4		
	-1+16	576.9' Rt	190.3'	172.0'	18.3'	T	Tree	Lighted by Obst. 6/24-4		
6/24-6	-1+61	580.4' Rt	180.6'	172.1'	8.5'	T	House	Lighted by 6/24-4		
6/24-7	-1+30	525.2' Rt	179.1'	164.5'	14.6'	T	House	Remove		
6/24-8	0+08	513.8' Rt	165.6'	162.2'	3.4'	T	Shed	Remove		
	0+17	471.5' Rt	165.1'	160.3'	4.8'	P	Shed	Remove		
6/24-9	-2+16	531.2' Rt	165.5'	164.6'	.9'	T	Tree/Hedge	Clearing and Grubbing		
	-2+15	508.0' Rt	165.4'	161.3'	4.1'	T	Tree/Hedge	Clearing and Grubbing		
	-2+07	455.3' Rt	161.5'	160.2'	1.3'	P	Tree/Hedge	Clearing and Grubbing		
	-1+67	463.2' Rt	164.7'	160.5'	4.2'	P	Tree/Hedge	Clearing and Grubbing		
6/24-10	-1+87	508.1' Rt	166.9'	161.6'	5.3'	T	Tree	Clearing and Grubbing		
	-1+83	479.6' Rt	169.1'	160.4'	8.7'	P	Tree	Clearing and Grubbing		
	-1+57	463.0' Rt	166.3'	160.7'	5.6'	P	Tree	Clearing and Grubbing		
	-1+33	463.7' Rt	161.2'	160.9'	.3'	P	Tree	Clearing and Grubbing		
	-1+41	465.9' Rt	165.7'	160.8'	4.9'	P	Tree	Clearing and Grubbing		
	-1+25	467.5' Rt	165.2'	161.0'	4.2'	P	Tree	Clearing and Grubbing		
	-1+09	470.2' Rt	165.3'	161.1'	4.2'	P	Tree	Clearing and Grubbing		
	-0+92	472.4' Rt	167.4'	161.2'	6.2'	P	Tree	Clearing and Grubbing		
	-0+87	496.0' Rt	169.8'	161.3'	8.5'	P	Tree	Clearing and Grubbing		
6/24-11	-0+72	556.1' Rt	169.2'	165.6'	3.6'	T	Road CL	Lighted by Obst. 6/24-12		
	-0+07	383.0' Rt	167.3'	162.0'	5.3'	P	Road CL	Lighted by Obst. 6/24-12		
	3+35	383.2' Rt	176.1'	165.2'	10.9'	P	Road CL	Lighted by Obst. 6/24-12		
	3+26	549.2' Rt	176.9'	172.1'	4.8'	T	Road CL	Lighted by Obst. 6/24-12		
6/24-12	-0+51	498.2' Rt	185.0'	161.6'	23.4'	P	Utility Pole	Install Obst. Light		
	0+45	444.6' Rt	180.2'	162.5'	17.7'	P	Utility Pole	Remove		
	1+44	402.3' Rt	181.3'	163.4'	17.9'	P	Utility Pole	Remove		
	2+91	400.3' Rt	186.0'	164.7'	21.3'	P	Utility Pole	Remove		
	3+47	485.2' Rt	193.0'	165.3'	27.7'	P	Utility Pole	Remove		
	3+41	604.1' Rt	192.9'	180.0'	12.9'	T	Utility Pole	Install Obst. Light		
6/24-13	-0+08	550.0' Rt	183.6'	169.2'	14.4'	T	House	Lighted by Obst. 6/24-12		
6/24-14	-0+57	556.2' Rt	182.8'	169.5'	13.3'	T	Tree	Lighted by Obst. 6/24-16		
	-0+39	583.2' Rt	179.3'	173.6'	5.7'	T	Tree	Lighted by Obst. 6/24-16		
	-0+39	555.1' Rt	177.4'	169.6'	7.8'	T	Tree	Lighted by Obst. 6/24-16		
	0+10	498.2' Rt	211.5'	162.2'	49.3'	P	Tree	Clearing and Grubbing		
	0+32	517.4' Rt	210.6'	164.8'	45.8'	T	Tree	Lighted by Obst. 6/24-16		
	0+15	609.0' Rt	194.7'	177.8'	16.9'	T	Tree	Lighted by Obst. 6/24-16		
	0+41	561.3' Rt	223.8'	171.2'	52.6'	T	Tree	Lighted by Obst. 6/24-16		
	0+42	582.0' Rt	194.0'	174.4'	19.6'	T	Tree	Lighted by Obst. 6/24-16		
6/24-15	1+54	574.0' Rt	210.0'	174.1'	35.9'	T	Tree Canopy	Clearing and Grubbing		
	1+52	526.8' Rt	196.3'	167.3'	29.0'	T	Tree Canopy	Clearing and Grubbing		
	1+74	551.6' Rt	194.0'	171.1'	22.9'	T	Tree Canopy	Clearing and Grubbing		
6/24-16	-0+51	611.8' Rt	191.4'	177.6'	13.8'	T	Utility Pole	Install Obst. Light		
6/24-17	1+90	680.0' Rt	200.0'	189.0'	11.0'	T	Tree Canopy	Clearing and Grubbing		
	2+24	680.2' Rt	191.6'	189.0'	2.6'	T	Tree Canopy	Clearing and Grubbing		
	2+14	519.0' Rt	185.7'	166.8'	18.9'	T	Tree Canopy	Lighted by Obst. 6/24-12		
	2+32	492.4' Rt	196.0'	164.0'	32.0'	P	Tree Canopy	Lighted by Obst. 6/24-12		
	2+37	567.3' Rt	210.0'	173.9'	36.1'	T	Tree Canopy	Lighted by Obst. 6/24-12		
	2+50	563.0' Rt	206.0'	173.5'	32.5'	T	Tree Canopy	Lighted by Obst. 6/24-12		
6/24-18	1+92	516.3' Rt	170.0'	166.1'	3.9'	T	Fence	Remove Obst.		
6/24-19	1+85	487.2' Rt	169.2'	163.8'	5.4'	P	Tree	Clearing and Grubbing		
	1+98	471.2' Rt	172.3'	164.0'	8.4'	P	Tree	Clearing and Grubbing		
	2+16	459.9' Rt	196.4'	164.1'	32.3'	P	Tree	Clearing and Grubbing		
	2+17	469.9' Rt	194.2'	164.1'	30.1'	P	Tree	Clearing and Grubbing		
	2+37	467.9' Rt	171.0'	164.3'	6.7'	P	Tree	Clearing and Grubbing		
	2+51	471.5' Rt	172.1'	164.4'	7.7'	P	Tree	Clearing and Grubbing		
	2+72	470.0' Rt	191.8'	164.6'	27.2'	P	Tree	Clearing and Grubbing		
	2+91	481.0' Rt	206.0'	164.8'	41.2'	P	Tree	Clearing and Grubbing		
	3+07	527.3' Rt	196.0'	167.0'	29.0'	T	Tree	Clearing and Grubbing		
	2+98	463.9' Rt	182.0'	164.9'	17.1'	P	Tree	Clearing and Grubbing		

Runway 6-24 Title 14 CFR Part 77 Primary (P) and Transitional (T) Surfaces										
Obstruction Number	Station	O/S (ft)	Item Elevation	Part 77 Imaginary Surface Elevation	Penetration	Part 77 Surface	Obstruction Description	Recommended Action*		
6/24-20	3+63	471.0' Rt	218.0'	165.4'	52.6'	P	Tree	Clearing and Grubbing		
	3+95	482.1' Rt	188.1'	165.2'	22.9'	P	Tree	Clearing and Grubbing		
	3+60	528.0' Rt	217.0'	169.5'	47.5'	T	Tree	Clearing and Grubbing		
	3+55	578.0' Rt	208.0'	176.0'	32.0'	T	Tree	Clearing and Grubbing		
	4+36	473.0' Rt	169.0'	166.0'	3.0'	P	Tree	Clearing and Grubbing		
6/24-21	4+98	472.5' Rt	171.0'	166.6'	4.4'	P	Tree	Clearing and Grubbing		
	4+96	479.5' Rt	183.0'	166.6'	16.4'	P	Tree	Clearing and Grubbing		
	4+86	504.0' Rt	173.0'	167.3'	5.7'	T	Tree	Clearing and Grubbing		
	4+94	581.6' Rt	173.8'	178.2'	-4.4'	T	Tree	Crown Reduction		
6/24-22	4+81	535.8' Rt	175.8'	171.6'	4.2'	T	Shed	Remove		
6/24-23	2+51	635.6' Rt	184.3'	183.8'	.5'	T	House	Lighted by Obst. 6/24-12		
	2+67	576.8' Rt	185.2'	175.6'	9.6'	T	House	Lighted by Obst. 6/24-12		
	2+71	518.6' Rt	185.3'	167.3'	18.0'	T	House	Remove		
6/24-24	4+02	643.6' Rt	187.7'	186.0'	1.7'	T	House	Lighted by Obst. 6/24-12		
	4+06	582.2' Rt	188.3'	177.6'	10.7'	T	House	Lighted by Obst. 6/24-12		
	4+08	524.6' Rt	171.0'	169.4'	1.6'	T	House	Remove		
	4+29	492.0' Rt	177.0'	166.0'	11.0'	P	Shed	Remove		
6/24-25	4+88	659.0' Rt	207.0'	189.0'	18.0'	T	Tree	Clearing and Grubbing		
	4+93	700.5' Rt	211.7'	194.9'	16.8'	T	Tree	Clearing and Grubbing		
	4+98	683.8' Rt	209.3'	192.6'	16.7'	T	Tree	Clearing and Grubbing		
6/24-26	2+98	699.0' Rt	212.7'	193.3'	19.4'	T	Tree	Clearing and Grubbing		
	3+49	717.8' Rt	183.8'	196.3'	-12.5'	T	Tree	Crown Reduction		
	4+18	728.5' Rt	213.4'	198.3'	15.1'	T	Tree	Crown Reduction		
	4+28	741.2' Rt	215.2'	200.2'	15.0'	T	Tree	Crown Reduction		
	4+24	775.6' Rt	216.0'	205.0'	11.0'	T	Tree	Crown Reduction		
6/24-27	3+32	720.5' Rt	195.7'	195.6'	.1'	T	Utility Pole	Install Obst. Light		
6/24-28	5+02	825.2' Rt	217.0'	212.5'	4.5'	T	Tree Canopy	Clearing and Grubbing		
	6+11	826.1' Rt	223.0'	213.5'	9.5'	T	Tree Canopy	Clearing and Grubbing		
	6+76	443.0' Rt	219.0'	168.3'	50.7'	P	Tree Canopy	Clearing and Grubbing		
	7+40	710.2' Rt	232.0'	198.3'	33.7'	T	Tree Canopy	Clearing and Grubbing		
	7+95	883.0' Rt	229.0'	233.0'	-4.0'	T	Tree Canopy	Clearing and Grubbing		
	8+18	636.0' Rt	225.0'	188.0'	37.0'	T	Tree Canopy	Clearing and Grubbing		
	7+94	457.0' Rt	215.0'	169.0'	46.0'	P	Tree Canopy	Clearing and Grubbing		
	9+46	857.0' Rt	221.0'	220.0'	1.0'	T	Tree Canopy	Clearing and Grubbing		
	9+91	754.5' Rt	210.0'	206.0'	4.0'	T	Tree Canopy	Clearing and Grubbing		

Runway 6-24									
Title 14 CFR Part 77 Primary (P) and Transitional (T) Surfaces									
Obstruction Number	Station	O/S (ft)	Item Elevation	Part 77 Imaginary Surface Elevation	Penetration	Part 77 Surface	Obstruction Description	Recommended Action*	
6/24-29	2+55	903.5' Rt	222.0'	222.2'	-.2'	T	Tree	Crown Reduction	
	2+68	906.1' Rt	212.0'	222.0'	-10.0'	T	Tree	Crown Reduction	
	2+80	831.6' Rt	201.0'	211.0'	-10.0'	T	Tree	Crown Reduction	
	2+79	798.4' Rt	196.0'	207.2'	-11.2'	T	Tree	Crown Reduction	
	3+29	871.8' Rt	207.0'	217.8'	-10.8'	T	Tree	Crown Reduction	
	3+38	873.0' Rt	207.0'	218.2'	-11.2'	T	Tree	Crown Reduction	
	3+38	856.3' Rt	204.0'	215.7'	-11.7'	T	Tree	Crown Reduction	
6/24-30	-2+73	455.7' Lt	158.0'	161.0'	-3.0'	P/A	Tree Canopy	Wetland Clearing	
	-1+67	513.0' Lt	174.3'	162.4'	11.9'	T	Tree Canopy	Wetland Clearing	
	1+34	516.1' Lt	166.0'	165.0'	1.0'	T	Tree Canopy	Wetland Clearing	
	3+30	486.0' Lt	163.0'	165.1'	3.9'	P	Tree Canopy	Wetland Clearing	
	+4+21	550.6' Lt	196.9'	173.1'	23.8'	P	Tree Canopy	Wetland Clearing	
	+4+97	561.3' Lt	197.9'	175.2'	22.7'	T	Tree Canopy	Wetland Clearing	
	6/24-31	-1+81	587.8' Lt	180.5'	172.9'	7.6'	T	Tree	Clearing and Grubbing
-1+61		594.3' Lt	196.6'	174.0'	22.6'	T	Tree	Clearing and Grubbing	
-1+54		603.1' Lt	192.2'	175.3'	16.9'	T	Tree	Clearing and Grubbing	
-1+36		580.8' Lt	186.6'	172.3'	14.3'	T	Tree	Clearing and Grubbing	
-0+10		583.7' Lt	197.3'	173.8'	23.5'	T	Tree	Clearing and Grubbing	
+0+54		583.3' Lt	179.7'	174.4'	5.3'	T	Tree	Clearing and Grubbing	
2+60		569.1' Lt	183.0'	174.2'	8.8'	T	Tree	Clearing and Grubbing	
2+66		569.9' Lt	172.3'	173.0'	-.7'	T	Tree	Clearing and Grubbing	
3+01		585.3' Lt	191.8'	176.9'	14.9'	T	Tree	Clearing and Grubbing	
6/24-32		-2+06	940.1' Lt	225.0'	222.0'	3.0'	T	Tree Canopy	Clearing and Grubbing
	+0+31	870.6' Lt	215.5'	215.2'	3'	T	Tree Canopy	Clearing and Grubbing	
	3+00	706.0' Lt	200.0'	184.2'	5.8'	T	Tree Canopy	Clearing and Grubbing	
	+4+48	831.1' Lt	231.0'	212.0'	19.0'	T	Tree Canopy	Clearing and Grubbing	
	6+07	798.3' Lt	235.0'	209.0'	26.0'	T	Tree Canopy	Clearing and Grubbing	
	+5+60	942.5' Lt	242.8'	229.0'	13.8'	T	Tree Canopy	Clearing and Grubbing	
	7+31	944.0' Lt	234.0'	230.0'	4.0'	T	Tree Canopy	Clearing and Grubbing	
	7+96	1066.0' Lt	237.0'	248.0'	-11.0'	T	Tree Canopy	Clearing and Grubbing	
	+8+62	1190.0' Lt	255.0'	266.0'	-11.0'	T	Tree Canopy	Clearing and Grubbing	
	6/24-33	2+78	335.0' Rt	164.0'	164.0'	.0'	P	Fence	Remove/New Fence
3+72		332.0' Rt	164.8'	165.5'	-.7'	P	Fence	Remove/New Fence	
3+61		463.0' Rt	166.0'	165.4'	.6'	P	Fence	Remove/New Fence	
+4+10		468.6' Rt	168.8'	165.8'	3.0'	P	Fence	Remove/New Fence	
6+27		435.3' Rt	174.9'	167.8'	7.1'	P	Fence	Remove/New Fence	
7+10		411.6' Rt	174.8'	168.6'	6.2'	P	Fence	Remove/New Fence	
7+87		389.2' Rt	170.2'	169.3'	.9'	P	Fence	Remove/New Fence	
+8+11		420.9' Rt	168.8'	169.5'	-.7'	P	Fence	Remove/New Fence	
8+54	481.0' Rt	168.4'	169.9'	-1.5'	P	Fence	Remove/New Fence		

THIS SHEET DEVELOPED FROM
RUNWAY PROTECTION ZONE AND
OBSTRUCTION ANALYSIS CREATED
BY C&S COMPANIES, MARCH 2015.

Runway 6-24 Title 14 CFR Part 77 Primary (P) and Transitional (T) Surfaces									
Obstruction Number	Station	O/S (ft)	Item Elevation	Part 77 Imaginary Surface Elevation	Penetration	Part 77 Surface	Obstruction Description	Recommended Action*	
6/24-34	8+56	1142.3' Rt	247.0'	259.0'	-12.0'	T	Tree Canopy	Clearing and Grubbing	
	8+79	1132.0' Rt	251.5'	258.4'	-6.9'	T	Tree Canopy	Clearing and Grubbing	
	8+96	1112.0' Rt	247.8'	255.0'	-7.2'	T	Tree Canopy	Clearing and Grubbing	
6/24-35	14+27	81.4' Lt	174.8'	174.7'	.1'	P	Terrain	Grading	
	15+21	116.0' Lt	176.2'	175.8'	.4'	P	Terrain	Grading	
	15+08	211.8' Lt	175.8'	175.6'	.2'	P	Terrain	Grading	
	16+02	178.8' Lt	176.9'	176.3'	.6'	P	Terrain	Grading	
6/24-36	9+80	277.0' Lt	176.3'	171.1'	5.2'	P	ILS Antenna	No Action	
6/24-37	10+32	503.6' Lt	173.0'	171.9'	1.1'	P	Fence	Install Obst. Lights	
	16+23	498.1' Lt	181.9'	176.4'	5.5'	P	Fence	Install Obst. Lights	
	16+70	495.5' Lt	186.4'	176.7'	9.7'	P	Fence	Install Obst. Lights	
	17+26	537.2' Lt	186.7'	182.0'	4.7'	T	Fence	Install Obst. Lights	
6/24-38	5+64	573.6' Lt	192.3'	177.0'	15.3'	T	Tree Canopy	Clearing and Grubbing	
	7+91	659.0' Lt	202.0'	191.0'	11.0'	T	Tree Canopy	Clearing and Grubbing	
	8+53	938.6' Lt	237.0'	231.0'	6.0'	T	Tree Canopy	Clearing and Grubbing	
	10+13	758.0' Lt	207.5'	207.6'	-.1'	T	Tree Canopy	Wetland Clearing	
	12+31	1015.0' Lt	248.8'	244.0'	4.8'	T	Tree Canopy	Wetland Clearing	
	13+03	1237.0' Lt	267.0'	275.6'	-8.6'	T	Tree Canopy	Wetland Clearing	
	16+78	874.2' Lt	231.5'	228.0'	3.5'	T	Tree Canopy	Wetland Clearing	
	18+61	979.9' Lt	250.0'	243.2'	6.8'	T	Tree Canopy	Wetland Clearing	
	20+86	912.0' Lt	252.0'	235.9'	16.1'	T	Tree Canopy	Wetland Clearing	
	21+85	972.0' Lt	236.0'	244.0'	-8.0'	T	Tree Canopy	Wetland Clearing	
6/24-39	18+94	554.7' Lt	195.7'	185.0'	10.7'	T	Fence	Install Obst. Lights	
6/24-40	21+34	806.4' Lt	248.0'	221.8'	26.2'	T	Antenna	Install Obst. Light	
6/24-41	21+92	453.0' Lt	182.7'	180.3'	2.4'	P	Terrain	Grading	
	22+81	391.3' Lt	182.2'	181.0'	1.2'	P	Terrain	--	
	22+93	493.2' Lt	183.5'	181.1'	2.4'	P	Terrain	Grading	
	24+68	465.3' Lt	183.8'	182.2'	1.6'	P	Terrain	Grading	
	26+49	437.2' Lt	184.4'	183.5'	.9'	P	Terrain	Grading	
	28+45	188.5' Lt	185.3'	184.8'	.5'	P	Terrain	Grading	
6/24-42	41+84	424.7' Rt	193.0'	191.2'	1.8'	P	Fence	Remove/New Fence	
	41+85	475.1' Rt	191.3'	191.2'	.1'	P	Fence	Remove/New Fence	
	42+59	425.3' Rt	192.0'	191.9'	.1'	P	Fence	Remove/New Fence	
6/24-43	53+28	713.6' Rt	210.0'	221.7'	-11.7'	T	Tree Canopy	Clearing and Grubbing	
	53+96	679.2' Rt	218.4'	216.9'	1.5'	T	Tree Canopy	Clearing and Grubbing	
	54+64	650.1' Rt	214.2'	213.0'	1.2'	T	Tree Canopy	Clearing and Grubbing	
	55+17	614.2' Rt	215.6'	212.7'	2.9'	T	Tree Canopy	Clearing and Grubbing	
	56+23	618.7' Rt	227.0'	209.0'	18.0'	T	Tree Canopy	Clearing and Grubbing	
	57+54	614.7' Rt	213.9'	208.5'	5.4'	T	Tree Canopy	Clearing and Grubbing	
6/24-44	56+10	849.2' Lt	244.0'	241.1'	2.9'	T	Building	Lighted/No Action	
6/24-45	61+36	1048.0' Lt	275.0'	270.2'	4.8'	T	Building	Lighted/No Action	
6/24-46	59+22	614.3' Rt	200.3'	208.4'	-8.1'	T	Tree	Clearing and Grubbing	
6/24-47	52+50	1879.2' Rt	369.7'	363.0'	6.7'	T	Cell Tower	Lighted/No Action	

Runway 6 Title 14 CFR Part 77 Approach (A) and Transitional (T) Surfaces									
Obstruction Number	Station	O/S (ft)	Part 77 Imaginary			Part 77 Surface	Obstruction Description	Recommended Action	
			Item Elevation	Surface Elevation	Penetration				
6-1	0+27	993.6' Lt	218.7'	230.0'	-11.3'	T	Tree Canopy	Crown Reduction	
	0+72	936.9' Lt	211.9'	222.4'	-10.5'	T	Tree Canopy	Crown Reduction	
	0+54	871.1' Lt	203.4'	213.1'	-9.7'	T	Tree Canopy	Crown Reduction	
	0+84	874.4' Lt	213.7'	213.5'	0.2'	T	Tree Canopy	Crown Reduction	
	1+15	863.3' Lt	217.0'	211.0'	6.0'	T	Tree Canopy	Crown Reduction	
	1+60	850.9' Lt	215.7'	210.0'	5.7'	T	Tree Canopy	Crown Reduction	
6-2	1+54	807.9' Lt	211.6'	203.8'	7.8'	T	Tree Canopy	Crown Reduction	
	0+61	623.7' Lt	187.4'	177.7'	9.7'	T	Utility Pole	Install Obst. Lights	
	1+97	629.0' Lt	192.0'	178.3'	13.7'	T	Utility Pole	Install Obst. Lights	
6-3	2+04	758.1' Lt	197.4'	196.6'	0.8'	T	Utility Pole	Install Obst. Lights	
	0+67	541.0' Lt	172.5'	165.9'	6.6'	T	House	Lighted by Obst. 6-2	
6-4	1+44	365.2' Lt	164.0'	163.0'	1.0'	A	Road Cl	Lighted by Obst. 6-2	
	1+49	412.9' Lt	164.8'	163.1'	1.7'	A	Road Cl	Lighted by Obst. 6-2	
	1+54	460.4' Lt	166.1'	163.2'	2.9'	A	Road Cl	Lighted by Obst. 6-2	
	1+57	492.0' Lt	167.3'	163.3'	4.0'	A	Road Cl	Lighted by Obst. 6-2	
6-5	0+95	620.8' Lt	176.0'	177.8'	-1.8'	T	Tree	Lighted by Obst. 6-2	
	1+08	613.7' Lt	177.9'	176.2'	1.7'	T	Tree	Lighted by Obst. 6-2	
	0+94	581.1' Lt	170.1'	171.6'	-1.5'	T	Tree	Lighted by Obst. 6-2	
	0+92	527.4' Lt	177.6'	163.9'	13.7'	T	Tree	Lighted by Obst. 6-2	
	0+97	530.7' Lt	174.0'	164.4'	9.6'	T	Tree	Lighted by Obst. 6-2	
	1+01	523.3' Lt	173.1'	164.0'	9.1'	T	Tree	Lighted by Obst. 6-2	
	1+08	529.4' Lt	172.8'	164.1'	8.7'	T	Tree	Lighted by Obst. 6-2	
	1+19	552.1' Lt	174.9'	167.4'	7.5'	T	Tree	Lighted by Obst. 6-2	
	1+28	522.2' Lt	172.9'	163.1'	9.8'	T	Tree	Lighted by Obst. 6-2	
	0+17	596.0' Lt	178.3'	173.9'	4.4'	T	Tree	Lighted by Obst. 6-2	
	0+46	560.4' Lt	172.8'	168.7'	4.1'	T	Tree	Lighted by Obst. 6-2	
	0+39	546.4' Lt	171.1'	166.7'	4.4'	T	Tree	Lighted by Obst. 6-2	
6-6	1+86	543.0' Rt	161.5'	166.1'	-4.6'	T	Tree Canopy	Wetland Clearing	
	2+00	493.5' Rt	161.6'	164.2'	-2.6'	A	Tree Canopy	Wetland Clearing	
	2+38	430.0' Rt	164.6'	164.9'	-0.3'	A	Tree Canopy	Wetland Clearing	
	2+02	384.3' Rt	164.1'	164.2'	-0.1'	A	Tree Canopy	Wetland Clearing	
6-7	2+89	358.2' Rt	167.2'	166.0'	1.2'	A	Tree Canopy	Wetland Clearing	
	3+18	350.1' Rt	170.4'	166.5'	3.9'	A	Tree Canopy	Wetland Clearing	
	3+33	395.4' Rt	175.0'	166.8'	8.2'	A	Tree Canopy	Wetland Clearing	
	3+53	302.7' Rt	168.2'	167.2'	1.0'	A	Tree Canopy	Wetland Clearing	
	4+48	231.4' Rt	166.3'	169.1'	-2.8'	A	Tree Canopy	Wetland Clearing	
	5+04	257.8' Rt	166.9'	170.2'	-3.3'	A	Tree Canopy	Wetland Clearing	
6-8	0+74	999.6' Rt	221.0'	231.4'	-10.4'	T	Tree	Crown Reduction	
	0+98	1005.2' Rt	221.5'	232.2'	-10.7'	T	Tree	Crown Reduction	
	0+85	1071.0' Rt	232.0'	241.6'	-9.6'	T	Tree	Crown Reduction	
	2+48	1053.5' Rt	227.0'	238.9'	-11.9'	T	Tree	Crown Reduction	
	3+52	1105.0' Rt	245.6'	246.1'	-0.5'	T	Tree	Crown Reduction	
	3+68	1117.0' Rt	249.7'	247.9'	1.8'	T	Tree	Crown Reduction	
	3+79	1109.6' Rt	246.3'	249.7'	-3.4'	T	Tree	Crown Reduction	
	6-9	1+52	794.5' Rt	190.8'	202.0'	-11.2'	T	Tree	Clearing and Grubbing
1+67		720.5' Rt	183.0'	191.4'	-8.4'	T	Tree	Clearing and Grubbing	
1+81		639.4' Rt	184.5'	179.8'	4.7'	T	Tree	Clearing and Grubbing	
6-10	0+23	762.2' Lt	189.4'	197.2'	-7.8'	T	Tree Canopy	Clearing and Grubbing	
	3+11	761.5' Lt	207.0'	196.9'	10.1'	T	Tree Canopy	Clearing and Grubbing	
	4+09	776.0' Lt	218.6'	198.8'	19.8'	T	Tree Canopy	Clearing and Grubbing	
	4+43	934.0' Lt	227.5'	221.3'	6.2'	T	Tree Canopy	Clearing and Grubbing	
	4+92	826.7' Lt	242.0'	205.8'	36.2'	T	Tree Canopy	Clearing and Grubbing	
	4+98	691.5' Lt	206.6'	187.4'	19.2'	T	Tree Canopy	Clearing and Grubbing	
	5+47	831.9' Lt	246.0'	206.5'	39.5'	T	Tree Canopy	Clearing and Grubbing	
	6+32	876.4' Lt	232.0'	212.7'	19.3'	T	Tree Canopy	Clearing and Grubbing	
	6-11	5+65	187.6' Rt	164.7'	171.8'	-7.1'	A	Tree Canopy	Wetland Clearing
		6+03	210.9' Rt	173.5'	172.2'	1.3'	A	Tree Canopy	Wetland Clearing
6+62		238.0' Rt	166.7'	173.4'	-6.8'	A	Tree Canopy	Wetland Clearing	
7+38		179.9' Rt	163.5'	174.9'	-11.5'	A	Tree Canopy	Wetland Clearing	
6-12	5+86	700.5' Lt	210.4'	187.6'	22.8'	T	Tree	Clearing and Grubbing	
	6+29	723.3' Lt	206.1'	190.8'	15.3'	T	Tree	Clearing and Grubbing	
	6+38	744.6' Lt	221.9'	193.8'	28.1'	T	Tree	Clearing and Grubbing	
	6+63	747.3' Lt	226.1'	194.2'	31.9'	T	Tree	Clearing and Grubbing	
	6+67	714.7' Lt	221.9'	189.5'	32.4'	T	Tree	Clearing and Grubbing	
	6+82	872.0' Lt	234.2'	212.0'	22.2'	T	Tree	Clearing and Grubbing	
	6+83	783.1' Lt	230.0'	199.3'	30.7'	T	Tree	Clearing and Grubbing	
	6+88	725.7' Lt	219.2'	191.0'	28.2'	T	Tree	Clearing and Grubbing	
	7+42	699.9' Lt	177.9'	187.2'	-9.3'	T	Tree	Clearing and Grubbing	
	6-13	3+52	467.0' Rt	155.9'	167.2'	-11.3'	A	Tree Canopy	Wetland Clearing
4+70		390.0' Rt	177.6'	169.6'	8.0'	A	Tree Canopy	Wetland Clearing	
6+02		327.8' Rt	174.3'	172.2'	2.1'	A	Tree Canopy	Wetland Clearing	
7+65		310.5' Rt	175.0'	175.5'	-0.5'	A	Tree Canopy	Wetland Clearing	
8+13		183.5' Rt	167.3'	176.4'	-9.1'	A	Tree Canopy	Wetland Clearing	
8+81		195.9' Rt	166.9'	177.8'	-10.9'	A	Tree Canopy	Wetland Clearing	
6-14	7+34	803.1' Lt	221.0'	202.0'	19.0'	T	Tree	Clearing and Grubbing	
	7+51	816.0' Lt	224.1'	203.8'	20.3'	T	Tree	Clearing and Grubbing	
	7+63	830.0' Lt	207.1'	205.8'	1.3'	T	Tree	Clearing and Grubbing	
	7+75	849.0' Lt	221.0'	208.0'	13.0'	T	Tree	Clearing and Grubbing	
	8+27	852.6' Lt	218.4'	208.9'	9.4'	T	Tree	Clearing and Grubbing	
	9+04	827.4' Lt	215.6'	205.2'	10.4'	T	Tree	Clearing and Grubbing	
	9+32	825.6' Lt	225.5'	204.8'	20.7'	T	Tree	Clearing and Grubbing	
	6-15	9+96	817.0' Lt	208.8'	203.5'	5.3'	T	Tree Canopy	Clearing and Grubbing
11+31		795.0' Lt	207.4'	200.1'	7.3'	T	Tree Canopy	Clearing and Grubbing	
12+32		787.3' Lt	222.6'	198.8'	23.8'	T	Tree Canopy	Clearing and Grubbing	
13+58		758.0' Lt	198.3'	194.3'	4.0'	T	Tree Canopy	Clearing and Grubbing	
6-16	11+92	455.1' Lt	177.6'	184.0'	-6.4'	A	Tree Canopy	Clearing and Grubbing	
	11+91	547.5' Lt	196.9'	184.0'	12.9'	A	Tree Canopy	Clearing and Grubbing	
	12+16	664.7' Lt	208.3'	184.5'	23.8'	A	Tree Canopy	Clearing and Grubbing	

Runway 6 Title 14 CFR Part 77 Approach (A) and Transitional (T) Surfaces											
Obstruction Number	Station	O/S (ft)	Item Elevation	Part 77 Imaginary Surface Elevation	Penetration	Part 77 Surface	Obstruction Description	Recommended Action			
6-29	18+97	1075.0' Lt	232.7	211.2	21.5	T	Tree	Clearing and Grubbing			
	19+26	942.8' Lt	241.2	219.6	21.6	T	Tree	Clearing and Grubbing			
	19+90	1026.0' Lt	249.3	231.0	18.3	T	Tree	Clearing and Grubbing			
	20+22	1113.0' Lt	240.3	243.9	-3.6	T	Tree	Crown Reduction			
	20+46	1146.0' Lt	238.0	248.6	-10.6	T	Tree	Crown Reduction			
	20+70	1141.0' Lt	243.5	247.8	-4.3	T	Tree	Crown Reduction			
	20+94	1049.0' Lt	224.8	234.0	-9.2	T	Tree	Crown Reduction			
	20+99	1142.3' Lt	238.7	247.9	-9.2	T	Tree	Crown Reduction			
	21+66	1147.0' Lt	239.0	248.0	-9.0	T	Tree	Crown Reduction			
	22+81	1130.0' Lt	246.2	245.8	0.4	T	Tree	Crown Reduction			
	23+19	1076.0' Lt	233.7	237.0	-3.3	T	Tree	Crown Reduction			
	22+96	947.1' Lt	222.9	219.5	3.4	T	Tree	Clearing and Grubbing			
	23+41	974.2' Lt	233.9	223.3	10.6	T	Tree	Clearing and Grubbing			
	23+49	1021.0' Lt	229.5	230.1	-0.6	T	Tree	Crown Reduction			
	24+05	915.3' Lt	243.2	214.8	28.4	T	Tree	Clearing and Grubbing			
	24+18	961.2' Lt	232.2	221.3	10.9	T	Tree	Clearing and Grubbing			
6-30	19+25	903.0' Lt	213.4	214.1	-0.7	T	Tree Canopy	Clearing and Grubbing			
	19+46	835.7' Lt	237.4	204.2	33.2	T	Tree Canopy	Clearing and Grubbing			
	19+61	878.0' Lt	230.5	210.3	20.2	T	Tree Canopy	Clearing and Grubbing			
	20+20	919.2' Lt	222.6	216.1	6.5	T	Tree Canopy	Clearing and Grubbing			
	20+27	989.7' Lt	229.3	226.1	3.2	T	Tree Canopy	Clearing and Grubbing			
	20+53	867.0' Lt	237.5	208.5	29.0	T	Tree Canopy	Clearing and Grubbing			
	21+74	949.1' Lt	224.3	220.0	4.3	T	Tree Canopy	Clearing and Grubbing			
	22+01	934.0' Lt	237.5	217.9	19.6	T	Tree Canopy	Clearing and Grubbing			
6-31	20+86	744.4' Lt	233.0	201.9	31.1	A	Tree	Clearing and Grubbing			
	21+06	811.3' Lt	201.6	202.3	-0.7	A	Tree	Clearing and Grubbing			
	21+22	881.0' Lt	252.4	210.4	42.0	T	Tree	Clearing and Grubbing			
	21+91	790.7' Lt	220.4	204.0	16.4	A	Tree	Clearing and Grubbing			
	22+37	801.7' Lt	245.9	204.9	41.0	A	Tree	Clearing and Grubbing			
	22+40	769.5' Lt	221.5	205.0	16.5	A	Tree	Clearing and Grubbing			
	22+69	789.8' Lt	246.7	205.6	41.1	A	Tree	Clearing and Grubbing			
	22+82	637.0' Lt	207.6	208.8	-1.2	A	Tree	Clearing and Grubbing			
	23+00	728.7' Lt	239.6	206.2	33.4	A	Tree	Clearing and Grubbing			
	23+28	634.0' Lt	217.5	206.7	10.8	A	Tree	Clearing and Grubbing			
6-32	19+57	771.6' Lt	245.5	199.3	46.2	A	Tree Canopy	Clearing and Grubbing			
	19+73	752.0' Lt	235.8	199.6	36.2	A	Tree Canopy	Clearing and Grubbing			
	20+00	739.0' Lt	226.8	200.2	26.6	A	Tree Canopy	Clearing and Grubbing			
	20+43	723.0' Lt	232.2	201.1	31.1	A	Tree Canopy	Clearing and Grubbing			
	22+87	817.5' Lt	247.3	205.9	41.4	A	Tree Canopy	Clearing and Grubbing			
	23+79	632.6' Lt	212.2	207.7	4.5	A	Tree Canopy	Clearing and Grubbing			
	23+92	707.0' Lt	224.2	208.0	16.2	A	Tree Canopy	Clearing and Grubbing			
	24+53	833.3' Lt	246.4	209.2	37.2	A	Tree Canopy	Clearing and Grubbing			
	26+06	814.0' Lt	242.3	212.3	30.0	A	Tree Canopy	Clearing and Grubbing			
6-33	23+30	868.0' Lt	252.2	208.2	44.0	T	Tree Canopy	Clearing and Grubbing			
	24+16	876.9' Lt	221.3	209.2	12.1	T	Tree Canopy	Clearing and Grubbing			
	24+77	904.9' Lt	219.7	213.1	6.6	T	Tree Canopy	Clearing and Grubbing			
	25+36	906.9' Lt	220.5	213.2	7.3	T	Tree Canopy	Clearing and Grubbing			
	27+20	946.6' Lt	225.2	218.6	6.6	T	Tree Canopy	Clearing and Grubbing			
	27+49	931.4' Lt	228.1	216.3	11.8	T	Tree Canopy	Clearing and Grubbing			
	27+74	998.6' Lt	229.1	225.9	3.2	T	Tree Canopy	Clearing and Grubbing			
6-34	25+49	969.7' Lt	225.9	222.3	3.6	T	Tree	Clearing and Grubbing			
	25+92	1030.1' Lt	230.7	230.8	-0.1	T	Tree	Crown Reduction			
6-35	26+64	789.0' Lt	204.9	213.5	-8.6	A	Tree	Clearing and Grubbing/Crown Red.			
	27+08	804.1' Lt	230.3	214.3	16.0	A	Tree	Clearing and Grubbing/Crown Red.			
	27+54	818.5' Lt	219.8	215.3	4.6	A	Tree	Clearing and Grubbing/Crown Red.			
	27+73	830.9' Lt	234.9	215.6	19.3	A	Tree	Clearing and Grubbing/Crown Red.			
	27+82	810.7' Lt	223.0	215.8	7.2	A	Tree	Clearing and Grubbing/Crown Red.			
6-36	27+18	900.1' Lt	238.4	214.5	23.9	A	Tree Canopy	Clearing and Grubbing			
	27+57	918.3' Lt	222.8	215.3	7.5	A	Tree Canopy	Clearing and Grubbing			
	27+97	842.0' Lt	215.6	216.1	-0.5	A	Tree Canopy	Clearing and Grubbing			
	28+43	818.4' Lt	224.0	217.0	7.0	A	Tree Canopy	Clearing and Grubbing			
	28+59	805.8' Lt	224.2	217.3	6.9	A	Tree Canopy	Clearing and Grubbing			
6-37	29+86	892.3' Lt	209.7	219.9	-10.3	A	Tree	Crown Reduction			
	29+89	837.6' Lt	221.9	220.0	1.9	A	Tree	Crown Reduction			
	30+21	801.7' Lt	216.0	220.6	-4.6	A	Tree	Crown Reduction			
	30+61	805.1' Lt	210.6	221.4	-10.8	A	Tree	Crown Reduction			
	31+56	910.7' Lt	211.9	223.3	-11.4	A	Tree	Crown Reduction			
	31+78	984.3' Lt	213.7	223.7	-10.1	A	Tree	Crown Reduction			
	32+10	778.7' Lt	217.2	224.4	-7.2	A	Tree	Crown Reduction			
	32+56	779.5' Lt	225.0	225.3	-0.3	A	Tree	Crown Reduction			
	32+79	783.5' Lt	221.1	225.8	-4.7	A	Tree	Crown Reduction			
	32+85	968.0' Lt	215.5	225.9	-10.4	A	Tree	Crown Reduction			
	62+83	949.1' Lt	217.3	225.8	-8.5	A	Tree	Crown Reduction			
	33+00	952.9' Lt	217.6	226.2	-8.6	A	Tree	Crown Reduction			
	33+05	811.8' Lt	230.0	226.3	3.7	A	Tree	Crown Reduction			
6-38	29+36	225.6' Rt	207.7	218.9	-11.2	A	Tree Canopy	Wetland Clearing			
	30+56	212.5' Rt	223.0	221.3	1.7	A	Tree Canopy	Wetland Clearing			
	31+17	89.6' Rt	223.1	222.6	0.5	A	Tree Canopy	Wetland Clearing			
	31+49	37.6' Lt	223.6	223.2	0.4	A	Tree Canopy	Wetland Clearing			
	31+73	188.3' Rt	227.8	223.6	4.2	A	Tree Canopy	Wetland Clearing			
	32+24	301.6' Rt	217.9	224.6	-6.7	A	Tree Canopy	Wetland Clearing			
	32+60	136.5' Rt	216.1	225.4	-9.3	A	Tree Canopy	Wetland Clearing			
	33+35	44.3' Lt	227.0	226.0	1.0	A	Tree Canopy	Wetland Clearing			
	33+19	259.3' Rt	216.4	226.6	-10.2	A	Tree Canopy	Wetland Clearing			
	35+33	304.7' Rt	220.2	230.8	-10.6	A	Tree Canopy	Wetland Clearing			
	38+65	339.6' Rt	228.4	237.5	-9.1	A	Tree Canopy	Wetland Clearing			

Runway 6									
Title 14 CFR Part 77 Approach (A) and Transitional (T) Surfaces									
Obstruction Number	Station	O/S (ft)	Item Elevation	Part 77 Imaginary Surface Elevation	Penetration	Part 77 Surface	Obstruction Description	Recommended Action	
6-39	26+35	867.0' Rt	201.4'	212.9'	-11.5'	A	Tree Canopy	Clearing and Grubbing	
	28+25	798.0' Rt	230.6'	216.7'	13.9'	A	Tree Canopy	Clearing and Grubbing	
	29+68	935.5' Rt	228.3'	219.5'	8.8'	A	Tree Canopy	Clearing and Grubbing	
	30+25	766.7' Rt	237.2'	220.7'	16.5'	A	Tree Canopy	Clearing and Grubbing	
	30+88	544.5' Rt	224.2'	221.9'	2.3'	A	Tree Canopy	Clearing and Grubbing	
	31+94	814.0' Rt	225.4'	224.0'	1.4'	A	Tree Canopy	Clearing and Grubbing	
	33+28	665.0' Rt	228.9'	226.7'	2.2'	A	Tree Canopy	Clearing and Grubbing	
	33+49	972.9' Rt	235.9'	227.2'	8.7'	A	Tree Canopy	Clearing and Grubbing	
	34+60	819.9' Rt	237.1'	229.4'	7.7'	A	Tree Canopy	Clearing and Grubbing	
	35+47	1003.0' Rt	224.9'	231.1'	-6.2'	A	Tree Canopy	Clearing and Grubbing	
37+28	794.9' Rt	228.8'	234.7'	-5.9'	A	Tree Canopy	Clearing and Grubbing		
6-40	26+51	1115.7' Rt	232.3'	244.5'	-12.2'	T	Tree Canopy	Clearing and Grubbing	
	27+76	1235.7' Rt	264.3'	261.5'	2.8'	T	Tree Canopy	Clearing and Grubbing	
	28+09	1070.5' Rt	239.9'	237.8'	2.1'	T	Tree Canopy	Clearing and Grubbing	
	29+65	1140.0' Rt	251.1'	247.6'	3.5'	T	Tree Canopy	Clearing and Grubbing	
	30+28	985.1' Rt	248.5'	225.2'	23.3'	T	Tree Canopy	Clearing and Grubbing	
	31+12	1172.5' Rt	252.1'	252.0'	0.1'	T	Tree Canopy	Clearing and Grubbing	
	32+29	1250.0' Rt	259.4'	263.6'	-4.2'	T	Tree Canopy	Clearing and Grubbing	
	33+66	1110.6' Rt	235.3'	242.7'	-7.44'	T	Tree Canopy	Clearing and Grubbing	
	34+92	1189.7' Rt	257.9'	253.9'	4'	T	Tree Canopy	Clearing and Grubbing	
	33+84	1139.0' Rt	238.9'	248.3'	-7.4'	T	Tree Canopy	Clearing and Grubbing	
35+97	1129.5' Rt	251.5'	245.1'	6.4'	T	Tree Canopy	Clearing and Grubbing		
36+81	1139.2' Rt	239.0'	246.3'	-7.35'	T	Tree Canopy	Clearing and Grubbing		
6-41	31+27	1074.3' Lt	243.1'	236.0'	7.1'	T	Tree Canopy	Clearing and Grubbing	
	31+61	1061.0' Lt	244.8'	234.1'	10.7'	T	Tree Canopy	Clearing and Grubbing	
	32+70	1033.0' Lt	222.8'	229.9'	-7.12'	T	Tree Canopy	Clearing and Grubbing	
6-42	36+57	1054.0' Lt	248.6'	233.3'	15.3'	A	Tree Canopy	Clearing and Grubbing	
	37+10	1067.1' Lt	230.3'	234.4'	-4.14'	A	Tree Canopy	--	
6-43	36+83	1092.8' Lt	242.7'	237.5'	5.2'	T	Tree Canopy	Clearing and Grubbing	
	37+15	1089.6' Lt	228.3'	237.0'	-8.7'	T	Tree Canopy	Clearing and Grubbing	
6-44	36+28	983.6' Lt	221.5'	232.7'	-11.2'	A	Tree	Crown Reduction	
6-45	40+13	626.6' Lt	228.5'	241.1'	-12.6'	A	Tree	Crown Reduction	
	40+45	626.6' Lt	229.9'	241.1'	-11.2'	A	Tree	Crown Reduction	
	41+05	379.1' Lt	237.9'	242.3'	-4.4'	A	Tree	Crown Reduction	
6-46	43+14	381.9' Lt	238.7'	246.5'	-7.8'	A	Tree Canopy	Crown Reduction	
	43+50	326.3' Lt	235.3'	247.2'	-11.9'	A	Tree Canopy	Crown Reduction	
	43+63	382.7' Lt	247.6'	247.4'	0.2'	A	Tree Canopy	Crown Reduction	
	44+08	366.0' Lt	238.3'	248.0'	-9.7'	A	Tree Canopy	Crown Reduction	



Runway 16-34 Title 14 CFR Part 77 Primary (P) and Transitional (T) Surfaces									
Obstruction Number	Station	O/S (ft)	Item Elevation	Part 77 Imaginary Surface Elevation	Penetration	Part 77 Surface	Obstruction Description	Recommended Action*	
16/34-1	1+47	674.1' Lt	265.7'	272.4'	-6.7'	T	Tree	Clearing and Grubbing	
	1+82	574.0' Lt	249.7'	258.2'	-8.5'	T	Tree	Clearing and Grubbing	
16/34-2	0+13	402.0' Lt	243.0'	234.1'	8.9'	T	Tree Canopy	Clearing and Grubbing	
	0+10	490.5' Lt	241.7'	246.7'	-5.0'	T	Tree Canopy	Clearing and Grubbing	
	0+55	409.0' Lt	236.7'	234.8'	1.9'	T	Tree Canopy	Clearing and Grubbing	
	0+83	392.5' Lt	235.3'	232.5'	2.8'	T	Tree Canopy	Clearing and Grubbing	
	0+89	381.3' Lt	242.7'	230.8'	11.9'	T	Tree Canopy	Clearing and Grubbing	
	1+41	471.2' Lt	233.7'	243.5'	-9.8'	T	Tree Canopy	Clearing and Grubbing	
	2+43	459.8' Lt	242.9'	241.7'	1.2'	T	Tree Canopy	Clearing and Grubbing	
16/34-3	0+77	566.5' Rt	248.4'	257.3'	-8.9'	T	Tree Canopy	Clearing and Grubbing	
	0+92	571.5' Rt	254.0'	258.0'	-4.0'	T	Tree Canopy	Clearing and Grubbing	
	0+98	588.7' Rt	255.0'	260.4'	-5.4'	T	Tree Canopy	Clearing and Grubbing	
16/34-4	1+39	635.2' Rt	256.4'	267.0'	-10.6'	T	Tree Canopy	Clearing and Grubbing	
	1+51	654.0' Rt	264.5'	269.6'	-5.1'	T	Tree Canopy	Clearing and Grubbing	
	1+59	614.7' Rt	265.0'	264.0'	1.0'	T	Tree Canopy	Clearing and Grubbing	
	1+74	599.5' Rt	264.5'	261.7'	2.8'	T	Tree Canopy	Clearing and Grubbing	
	1+94	618.5' Rt	261.3'	264.4'	-3.1'	T	Tree Canopy	Clearing and Grubbing	
	2+21	619.3' Rt	257.0'	264.4'	-7.4'	T	Tree Canopy	Clearing and Grubbing	
	2+81	703.3' Rt	265.6'	275.8'	-10.2'	T	Tree Canopy	Clearing and Grubbing	
	3+11	677.1' Rt	261.9'	272.0'	-10.1'	T	Tree Canopy	Clearing and Grubbing	
	3+29	613.0' Rt	256.9'	262.9'	-6.0'	T	Tree Canopy	Clearing and Grubbing	
16/34-5	10+75	249.3' Lt	215.7'	208.8'	6.9'	P	Windcone	Lighted-No Action	
16/34-6	23+20	673.5' Rt	277.2'	254.0'	23.2'	T	ATCT	Lighted-No Action	
16/34-7	26+70	381.5' Lt	194.5'	191.2'	3.3'	P	Terrain	Grading	
	26+96	275.8' Lt	194.1'	191.1'	3.0'	P	Terrain	Grading	
	27+53	189.7' Lt	192.6'	190.8'	1.8'	P	Terrain	Grading	
	27+89	93.9' Lt	192.3'	190.4'	1.9'	P	Terrain	Grading	
	27+42	453.0' Lt	193.8'	191.3'	2.5'	P	Terrain	Grading	
	27+68	355.3' Lt	194.4'	191.2'	3.2'	P	Terrain	Grading	
	28+18	263.8' Lt	192.1'	191.1'	1.0'	P	Terrain	Grading	
	28+56	175.2' Lt	191.4'	190.7'	.7'	P	Terrain	Grading	
	28+56	398.9' Lt	191.8'	191.2'	.6'	P	Terrain	Grading	
	29+45	222.6' Lt	190.5'	190.0'	.5'	P	Terrain	Grading	
16/34-8	1+89	183.6' Rt	191.3'	189.3'	2.0'	P	Terrain	Grading	
	28+02	368.3' Rt	190.0'	188.3'	1.7'	P	Terrain	Grading	
	28+86	178.7' Rt	190.0'	189.3'	.7'	P	Terrain	Grading	
	29+08	398.9' Rt	188.9'	188.3'	.6'	P	Terrain	Grading	
	29+36	266.7' Rt	188.7'	188.6'	.1'	P	Terrain	Grading	
16/34-9	28+51	492.8' Rt	210.7'	187.0'	23.7'	P	Windcone	Lighted-No Action	
16/34-10	43+46	624.8' Rt	235.6'	235.5'	.1'	T	Hangar	Lighted-No Action	
16/34-11	46+60	545.4' Lt	208.7'	220.8'	-12.1'	T	Tree	Crown Reduction	
	45+94	475.3' Lt	196.9'	210.3'	-13.4'	T	Tree	Crown Reduction	
	47+07	467.7' Lt	195.5'	209.0'	-13.5'	T	Tree	Crown Reduction	
	47+53	399.4' Lt	195.7'	198.8'	-3.1'	T	Tree	Crown Reduction	
	47+69	381.1' Lt	191.9'	195.9'	-4.0'	T	Tree	Crown Reduction	
	47+83	364.9' Lt	195.8'	193.5'	2.3'	T	Tree	Crown Reduction	
16/34-12	47+57	561.9' Lt	210.1'	222.4'	-12.3'	T	Tree Canopy	Clearing and Grubbing	
	47+66	587.0' Lt	229.9'	226.0'	3.9'	T	Tree Canopy	Clearing and Grubbing	
	47+78	578.1' Lt	227.1'	224.0'	3.1'	T	Tree Canopy	Clearing and Grubbing	
	47+90	485.4' Lt	223.6'	210.9'	12.7'	T	Tree Canopy	Clearing and Grubbing	
	47+94	545.0' Lt	256.9'	219.6'	37.3'	T	Tree Canopy	Clearing and Grubbing	
	47+98	569.6' Lt	241.2'	223.1'	18.1'	T	Tree Canopy	Clearing and Grubbing	
	48+22	467.0' Lt	227.0'	208.0'	19.0'	T	Tree Canopy	Clearing and Grubbing	
	48+59	627.0' Lt	218.6'	230.9'	-12.3'	T	Tree Canopy	Clearing and Grubbing	
16/34-13	49+48	662.8' Lt	223.0'	235.0'	-12.0'	T	Tree Canopy	Clearing and Grubbing	
	49+87	595.3' Lt	218.4'	225.1'	-6.7'	T	Tree Canopy	Clearing and Grubbing	
	50+51	520.8' Lt	203.5'	213.9'	-10.4'	T	Tree Canopy	Clearing and Grubbing	
	50+73	482.7' Lt	197.8'	208.3'	-10.5'	T	Tree Canopy	Clearing and Grubbing	
16/34-14	50+22	761.3' Lt	236.4'	248.9'	-12.5'	T	Tree Canopy	Clearing and Grubbing	
	50+53	713.0' Lt	230.1'	241.0'	-10.9'	T	Tree Canopy	Clearing and Grubbing	
16/34-15	51+32	572.0' Lt	219.9'	220.7'	-.8'	T	Tree Canopy	Clearing and Grubbing	
	51+30	548.2' Lt	237.8'	217.3'	20.5'	T	Tree Canopy	Clearing and Grubbing	
	51+53	538.0' Lt	232.8'	215.8'	17.0'	T	Tree Canopy	Clearing and Grubbing	

Runway 16 Title 14 CFR Part 77 Approach (A) and Transitional (T) Surfaces									
Obstruction Number	Station	O/S (ft)	Item Elevation	Part 77 Imaginary Surface Elevation	Penetration	Part 77 Surface	Obstruction Description	Recommended Action*	
16-1	0+10	687.5' Lt	263.9'	275.0'	-11.1'	T	Tree Canopy	Clearing and Grubbing	
	0+73	586.3' Lt	256.6'	261.0'	-4.4'	T	Tree Canopy	Clearing and Grubbing	
	1+24	468.7' Lt	248.6'	244.6'	4.0'	T	Tree Canopy	Clearing and Grubbing	
	1+54	414.9' Lt	245.6'	237.0'	8.6'	T	Tree Canopy	Clearing and Grubbing	
	1+72	386.8' Lt	243.6'	233.3'	10.3'	T	Tree Canopy	Clearing and Grubbing	
	2+13	380.0' Lt	235.8'	232.7'	3.1'	T	Tree Canopy	Clearing and Grubbing	
16-2	2+44	420.0' Lt	227.2'	238.6'	-11.4'	T	Tree Canopy	Clearing and Grubbing	
	2+76	286.3' Lt	208.9'	220.5'	-11.6'	A	Tree Canopy	Clearing and Grubbing	
	3+22	223.8' Lt	209.0'	221.8'	-12.8'	A	Tree Canopy	Clearing and Grubbing	
16-3	3+35	128.1' Lt	210.5'	222.0'	-11.5'	A	Tree Canopy	Clearing and Grubbing	
	3+62	95.9' Lt	216.2'	223.0'	-6.8'	A	Tree Canopy	Clearing and Grubbing	
	3+78	52.1' Lt	213.6'	223.5'	-9.9'	A	Tree Canopy	Clearing and Grubbing	
16-4	2+89	163.5' Rt	210.6'	220.9'	-10.3'	A	Tree Canopy	Wetland Clearing	
	3+01	185.9' Rt	209.0'	221.2'	-12.2'	A	Tree Canopy	Wetland Clearing	
	3+14	149.6' Rt	213.5'	221.6'	-8.1'	A	Tree Canopy	Wetland Clearing	
	3+24	142.1' Rt	213.0'	221.9'	-8.9'	A	Tree Canopy	Wetland Clearing	
16-5	0+14	388.3' Rt	234.3'	232.0'	2.3'	T	Tree Canopy	Clearing and Grubbing	
	0+16	445.2' Rt	241.6'	240.3'	1.3'	T	Tree Canopy	Clearing and Grubbing	
	0+22	473.0' Rt	243.7'	244.3'	-.6'	T	Tree Canopy	Clearing and Grubbing	
	0+43	452.0' Rt	230.5'	241.5'	-11.0'	T	Tree Canopy	Clearing and Grubbing	
	0+44	396.9' Rt	222.9'	233.6'	-10.7'	T	Tree Canopy	Clearing and Grubbing	
	1+45	369.8' Rt	224.1'	230.5'	-6.4'	T	Tree Canopy	Clearing and Grubbing	
	1+57	528.8' Rt	242.1'	253.0'	-10.9'	T	Tree Canopy	Clearing and Grubbing	
	2+33	418.5' Rt	232.6'	238.1'	-5.5'	T	Tree Canopy	Clearing and Grubbing	
	3+37	407.5' Rt	238.0'	237.4'	.6'	T	Tree Canopy	Wetland Clearing	
	4+06	373.0' Rt	226.2'	233.0'	-6.8'	T	Tree Canopy	Wetland Clearing	
16-6	4+72	444.1' Lt	231.9'	243.7'	-11.8'	T	Tree Canopy	Crown Reduction	
	5+18	440.3' Lt	234.0'	243.5'	-9.5'	T	Tree Canopy	Crown Reduction	
	4+97	370.9' Lt	224.6'	233.4'	-8.8'	T	Tree Canopy	Crown Reduction	
	5+14	332.0' Lt	218.0'	228.0'	-10.0'	T	Tree Canopy	Crown Reduction	
16-7	6+02	91.7' Lt	217.6'	230.0'	-12.4'	A	Tree Canopy	Crown Reduction	
	6+32	94.2' Lt	224.6'	231.0'	-6.4'	A	Tree Canopy	Crown Reduction	
16-8	4+92	303.8' Lt	220.8'	226.8'	-6.0'	A	Tree Canopy	Crown Reduction	
	5+08	282.4' Lt	213.6'	227.3'	-13.7'	A	Tree Canopy	Crown Reduction	
	5+38	312.2' Lt	217.8'	228.0'	-10.2'	A	Tree Canopy	Crown Reduction	
16-9	6+90	13.1' Lt	221.1'	232.7'	-11.6'	A	Tree Canopy	Crown Reduction	
	7+66	9.4' Lt	225.4'	234.9'	-9.5'	A	Tree Canopy	Crown Reduction	
	7+86	23.6' Lt	224.6'	235.5'	-10.9'	A	Tree Canopy	Crown Reduction	
16-10	9+98	375.4' Lt	233.0'	241.7'	-8.7'	A	Tree Canopy	Crown Reduction	
	10+70	387.4' Lt	232.0'	243.0'	-11.0'	A	Tree Canopy	Crown Reduction	

Runway 34 Title 14 CFR Part 77 Approach (A) and Transitional (T) Surfaces									
Obstruction Number	Station	O/S (ft)	Item Elevation	Part 77 Imaginary Surface Elevation	Penetration	Part 77 Surface	Obstruction Description	Recommended Action*	
34-1	2+15	36.3 Rt	176.2'	180.6'	-4.4'	A	Tree Canopy	Clearing and Grubbing	
	2+70	137.8 Rt	178.4'	182.2'	-3.8'	A	Tree Canopy	Clearing and Grubbing	
	3+24	218.5 Rt	173.3'	183.4'	-10.1'	A	Tree Canopy	Clearing and Grubbing	
	3+56	262.1 Rt	173.6'	184.8'	-11.2'	A	Tree Canopy	Clearing and Grubbing	
34-2	0+50	257.7 Lt	185.6'	175.8'	9.8'	A	RailRoad	Install Obst. Light Pole	
	0+77	260.4 Lt	185.6'	176.5'	9.1'	A	RailRoad	Install Obst. Light Pole	
	2+71	85.7 Rt	183.7'	182.2'	1.5'	A	RailRoad	Install Obst. Light Pole	
	2+95	80.0 Rt	183.7'	183.0'	.7'	A	RailRoad	Install Obst. Light Pole	
34-3	0+18	306.5 Lt	186.0'	182.5'	3.5'	T	RailRoad	Install Obst. Light Pole	
	0+48	306.1 Lt	186.0'	182.7'	3.3'	T	RailRoad	Install Obst. Light Pole	
	0+50	257.7 Lt	185.6'	175.8'	9.8'	T	RailRoad	Install Obst. Light Pole	
	0+77	260.4 Lt	185.6'	176.5'	9.1'	T	RailRoad	Install Obst. Light Pole	
34-4	0+25	516.2 Lt	200.8'	212.5'	-11.7'	T	Tree Canopy	Clearing and Grubbing	
	0+29	466.2 Lt	208.5'	205.4'	3.1'	T	Tree Canopy	Clearing and Grubbing	
	0+31	384.5 Lt	187.6'	193.7'	-6.1'	T	Tree Canopy	Clearing and Grubbing	
	0+92	307.4 Lt	190.7'	183.2'	7.5'	T	Tree Canopy	Clearing and Grubbing	
	1+09	274.0 Lt	193.0'	178.7'	14.3'	T	Tree Canopy	Clearing and Grubbing	
34-5	1+23	259.6 Lt	189.9'	177.9'	12.0'	A	Tree Canopy	Clearing and Grubbing	
	1+55	217.4 Lt	185.3'	178.8'	6.5'	A	Tree Canopy	Clearing and Grubbing	
	2+28	85.0 Lt	173.8'	180.0'	-7.2'	A	Tree Canopy	Clearing and Grubbing	
	3+21	63.5 Rt	178.2'	183.7'	-5.5'	A	Tree Canopy	Clearing and Grubbing	
	5+12	282.4 Rt	179.3'	189.3'	-10.0'	A	Tree Canopy	Clearing and Grubbing	
	3+37	55.4 Lt	176.9'	184.2'	-7.3'	A	Tree Canopy	Clearing and Grubbing	
	3+66	235.8 Lt	175.3'	185.0'	-9.7'	A	Tree Canopy	Clearing and Grubbing	
	4+79	111.5 Lt	179.2'	188.4'	-9.2'	A	Tree Canopy	Clearing and Grubbing	
	5+58	186.4 Lt	178.7'	190.7'	-12.0'	A	Tree Canopy	Clearing and Grubbing	
34-6	6+92	98.9 Lt	188.8'	194.7'	-5.9'	A	Tree Canopy	Clearing and Grubbing	
	1+87	292.9 Lt	174.2'	181.9'	-7.7'	T	Tree Canopy	Clearing and Grubbing	
	3+17	320.7 Lt	177.8'	186.9'	-9.1'	T	Tree Canopy	Clearing and Grubbing	
34-7	4+09	328.4 Lt	177.7'	188.7'	-11.0'	T	Tree Canopy	Clearing and Grubbing	
	1+22	470.8 Lt	194.3'	206.8'	-12.5'	T	Tree Canopy	Clearing and Grubbing	
	1+55	547.7 Lt	218.2'	218.0'	.2'	T	Tree Canopy	Clearing and Grubbing	
34-8	1+79	566.5 Lt	211.8'	220.9'	-9.1'	T	Tree Canopy	Clearing and Grubbing	
	1+91	587.0 Lt	219.8'	220.0'	-.2'	T	Tree Canopy	Clearing and Grubbing	
	6+09	233.0 Lt	183.6'	192.2'	-8.6'	A	Tree Canopy	Clearing and Grubbing	
34-9	6+39	265.9 Lt	181.6'	193.1'	-11.5'	A	Tree Canopy	Clearing and Grubbing	
	6+42	194.5 Lt	182.9'	193.2'	-10.3'	A	Tree Canopy	Clearing and Grubbing	
	8+00	166.5 Lt	188.0'	197.8'	-9.8'	A	Tree	Clearing and Grubbing	
34-10	5+30	126.4 Rt	183.2'	187.0'	-3.8'	A	Tree Canopy	Clearing and Grubbing	
	4+53	102.6 Rt	180.2'	187.6'	-7.4'	A	Tree Canopy	Clearing and Grubbing	
	4+89	84.3 Rt	180.5'	188.7'	-8.2'	A	Tree Canopy	Clearing and Grubbing	
34-11	4+77	165.4 Rt	177.5'	188.3'	-10.8'	A	Tree Canopy	Clearing and Grubbing	
	5+58	154.1 Rt	182.4'	190.7'	-8.3'	A	Tree Canopy	Clearing and Grubbing	
	5+97	286.1 Rt	181.5'	191.8'	-10.3'	A	Tree Canopy	Clearing and Grubbing	
	6+38	22.4 Rt	184.2'	193.0'	-8.8'	A	Tree Canopy	Clearing and Grubbing	
	6+79	170.0 Rt	184.4'	194.2'	-9.8'	A	Tree Canopy	Clearing and Grubbing	
	7+11	333.0 Rt	188.9'	195.2'	-6.3'	A	Tree Canopy	Clearing and Grubbing	
	7+21	56.1 Lt	183.1'	195.5'	-12.4'	A	Tree Canopy	Clearing and Grubbing	
	7+97	52.6 Lt	187.3'	197.7'	-10.4'	A	Tree Canopy	Clearing and Grubbing	
34-12	7+87	351.6 Rt	200.0'	197.4'	2.6'	A	Tree Canopy	Clearing and Grubbing	
	8+71	365.7 Rt	190.4'	199.0'	-8.6'	A	Tree Canopy	Clearing and Grubbing	
	9+36	327.5 Rt	195.1'	201.8'	-6.7'	A	Tree Canopy	Clearing and Grubbing	
	10+34	302.5 Rt	197.4'	207.7'	-10.3'	A	Tree Canopy	Clearing and Grubbing	
	10+40	278.5 Rt	206.0'	204.9'	1.1'	A	Tree Canopy	Clearing and Grubbing	
	11+00	309.5 Rt	197.4'	206.6'	-9.2'	A	Tree Canopy	Clearing and Grubbing	
	11+39	288.9 Rt	201.9'	207.8'	-5.9'	A	Tree Canopy	Clearing and Grubbing	
	12+57	259.6 Rt	199.9'	211.2'	-11.3'	A	Tree Canopy	Clearing and Grubbing	
34-13	12+94	220.8 Rt	200.5'	212.3'	-11.8'	A	Tree Canopy	Clearing and Grubbing	
	6+11	515.3 Rt	229.8'	207.1'	12.7'	T	Tree Canopy	Clearing and Grubbing	
	6+91	462.6 Rt	213.3'	210.2'	3.1'	T	Tree Canopy	Clearing and Grubbing	
	7+76	397.0 Rt	209.4'	201.5'	7.9'	T	Tree Canopy	Clearing and Grubbing	
	8+90	400.1 Rt	205.3'	202.9'	2.4'	T	Tree Canopy	Clearing and Grubbing	
34-14	10+26	422.1 Rt	195.4'	207.1'	-11.7'	T	Tree Canopy	Clearing and Grubbing	
	11+82	435.0 Rt	199.5'	210.2'	-10.7'	T	Tree Canopy	Clearing and Grubbing	
	13+50	465.0 Rt	203.9'	215.8'	-11.9'	T	Tree Canopy	Clearing and Grubbing	
	14+38	493.7 Rt	221.0'	220.6'	.4'	T	Tree Canopy	Clearing and Grubbing	
34-15	14+83	536.3 Rt	219.3'	227.0'	-9.7'	T	Tree Canopy	Clearing and Grubbing	
	11+94	392.0 Rt	199.1'	209.0'	-9.9'	A	Tree Canopy	Clearing and Grubbing	
	13+13	360.4 Rt	201.9'	212.9'	-11.0'	A	Tree Canopy	Clearing and Grubbing	
	14+07	433.0 Rt	207.5'	215.6'	-8.1'	A	Tree Canopy	Clearing and Grubbing	
	14+99	450.0 Rt	218.6'	218.3'	.3'	A	Tree Canopy	Clearing and Grubbing	
	16+01	471.2 Rt	213.3'	221.4'	-11.1'	A	Tree Canopy	Clearing and Grubbing	
34-16	15+00	280.1 Rt	208.0'	219.0'	-11.0'	A	Tree Canopy	Clearing and Grubbing	
	15+93	283.7 Rt	209.1'	221.1'	-12.0'	A	Tree Canopy	Clearing and Grubbing	
	16+67	300.0 Rt	216.6'	223.3'	-6.7'	A	Tree Canopy	Clearing and Grubbing	
34-17	13+95	60.3 Lt	204.4'	215.3'	-10.9'	A	Tree	Clearing and Grubbing	
34-18	16+04	194.2 Lt	210.6'	221.4'	-10.8'	A	Tree Canopy	Wetland Clearing	
	16+86	16.9 Rt	213.3'	223.8'	-10.5'	A	Tree Canopy	Wetland Clearing	
	17+33	99.5 Lt	216.4'	225.2'	-8.8'	A	Tree Canopy	Wetland Clearing	
	17+21	343.6 Lt	214.6'	224.9'	-10.3'	A	Tree Canopy	Wetland Clearing	
	17+88	42.9 Lt	214.5'	226.8'	-12.3'	A	Tree Canopy	Wetland Clearing	
	18+73	39.1 Lt	217.7'	229.4'	-11.7'	A	Tree Canopy	Wetland Clearing	
34-19	19+14	279.3 Lt	219.1'	230.6'	-11.5'	A	Tree Canopy	Wetland Clearing	
	19+38	211.5 Lt	219.4'	231.0'	-11.6'	A	Tree Canopy	Wetland Clearing	
	19+63	243.2 Lt	226.5'	232.0'	-5.5'	A	Tree Canopy	Wetland Clearing	
	19+78	182.7 Lt	222.7'	232.7'	-12.0'	A	Tree Canopy	Wetland Clearing	
	20+11	251.1 Lt	222.2'	233.4'	-11.2'	A	Tree Canopy	Wetland Clearing	



THIS SHEET DEVELOPED FROM
RUNWAY PROTECTION ZONE AND
OBSTRUCTION ANALYSIS CREATED
BY C&S COMPANIES, MARCH 2015.

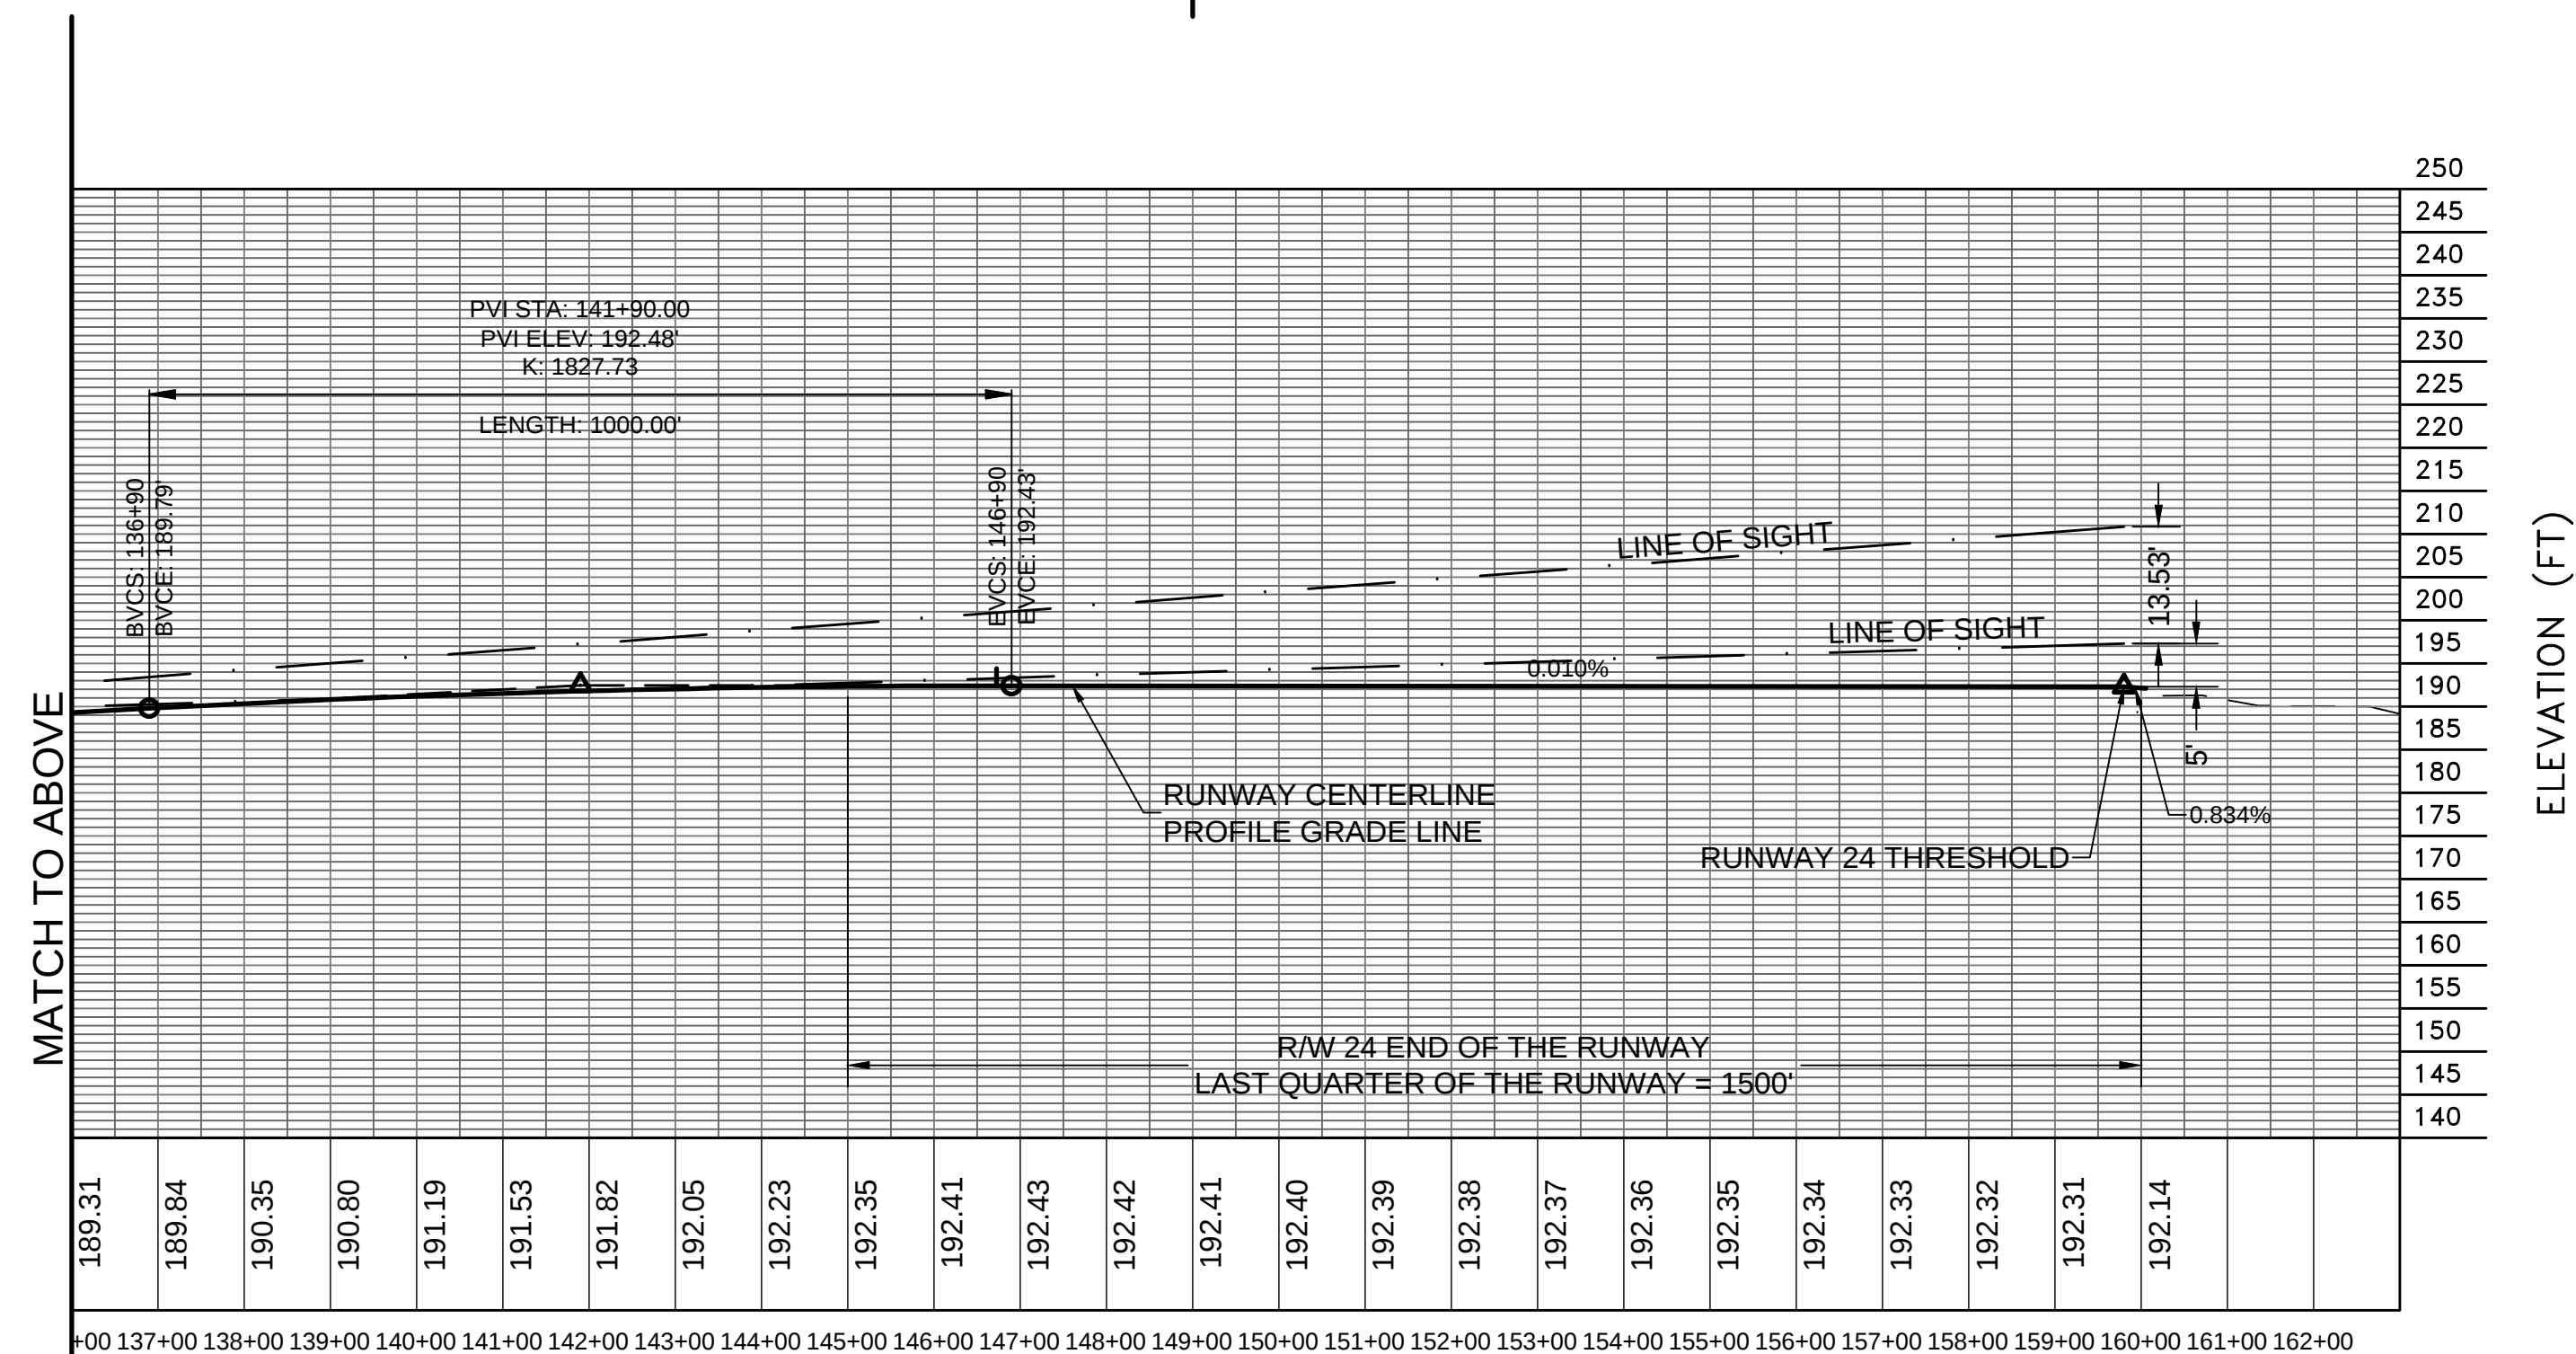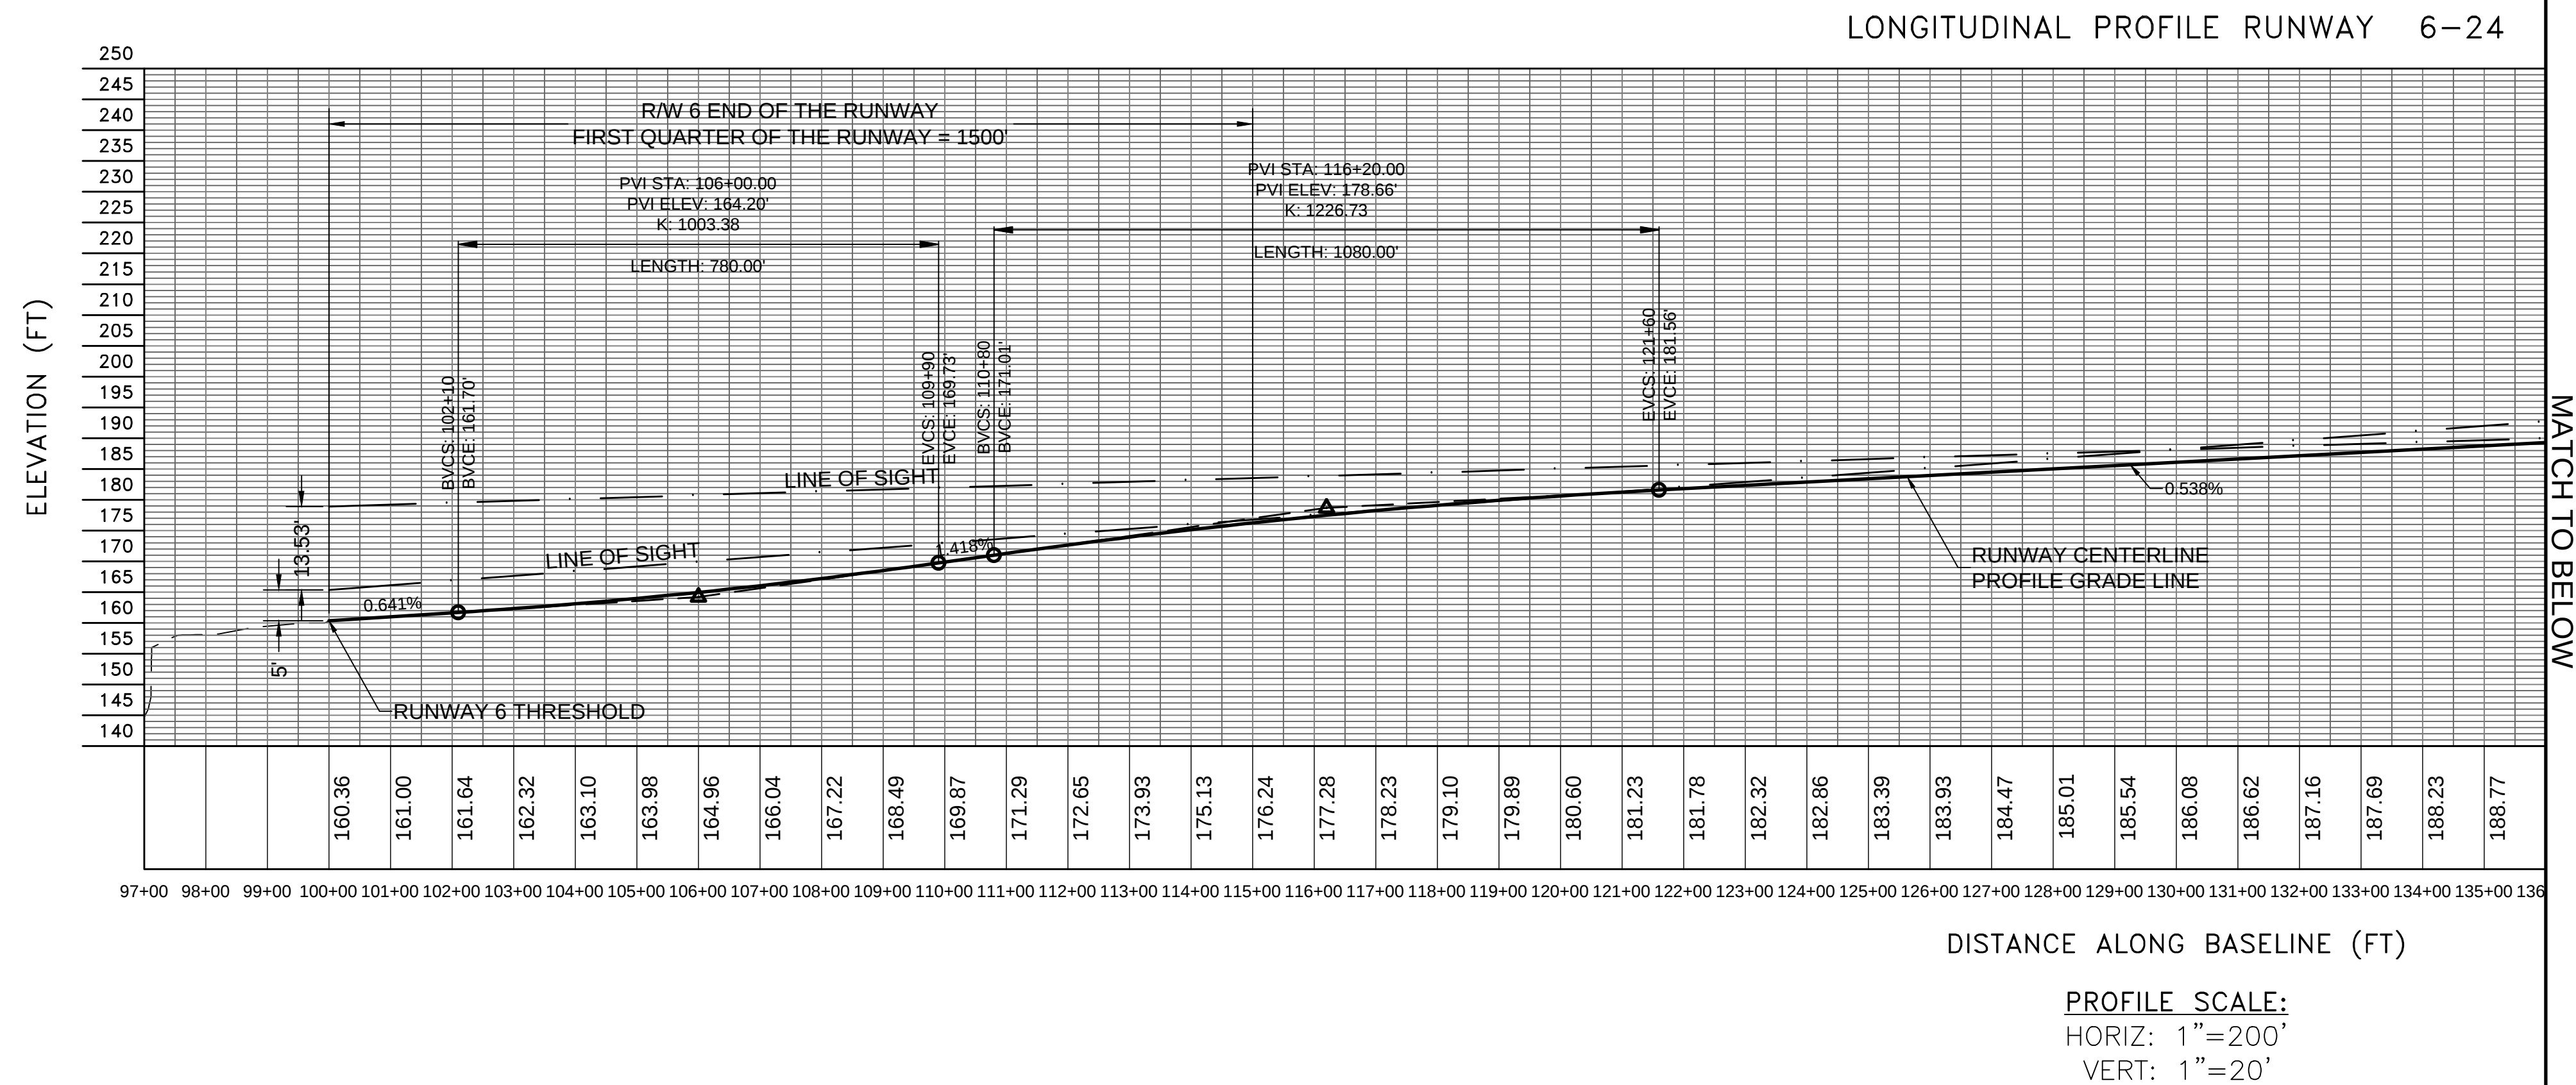


REVISION	DESCRIPTION	DATE

TRENTON-MERCER AIRPORT
AIRPORT LAYOUT PLANS
PROJECT NO: 020.137.001

RUNWAY 6-24
CENTERLINE PROFILE

DRAWN: KWF APPROVED:
CHECKED: DER DATE: 05/10/2018
DRAWING NO.

THIS SHEET DEVELOPED FROM
RUNWAY PROTECTION ZONE AND
OBSTRUCTION ANALYSIS CREATED
BY C&S COMPANIES, MARCH 2015.

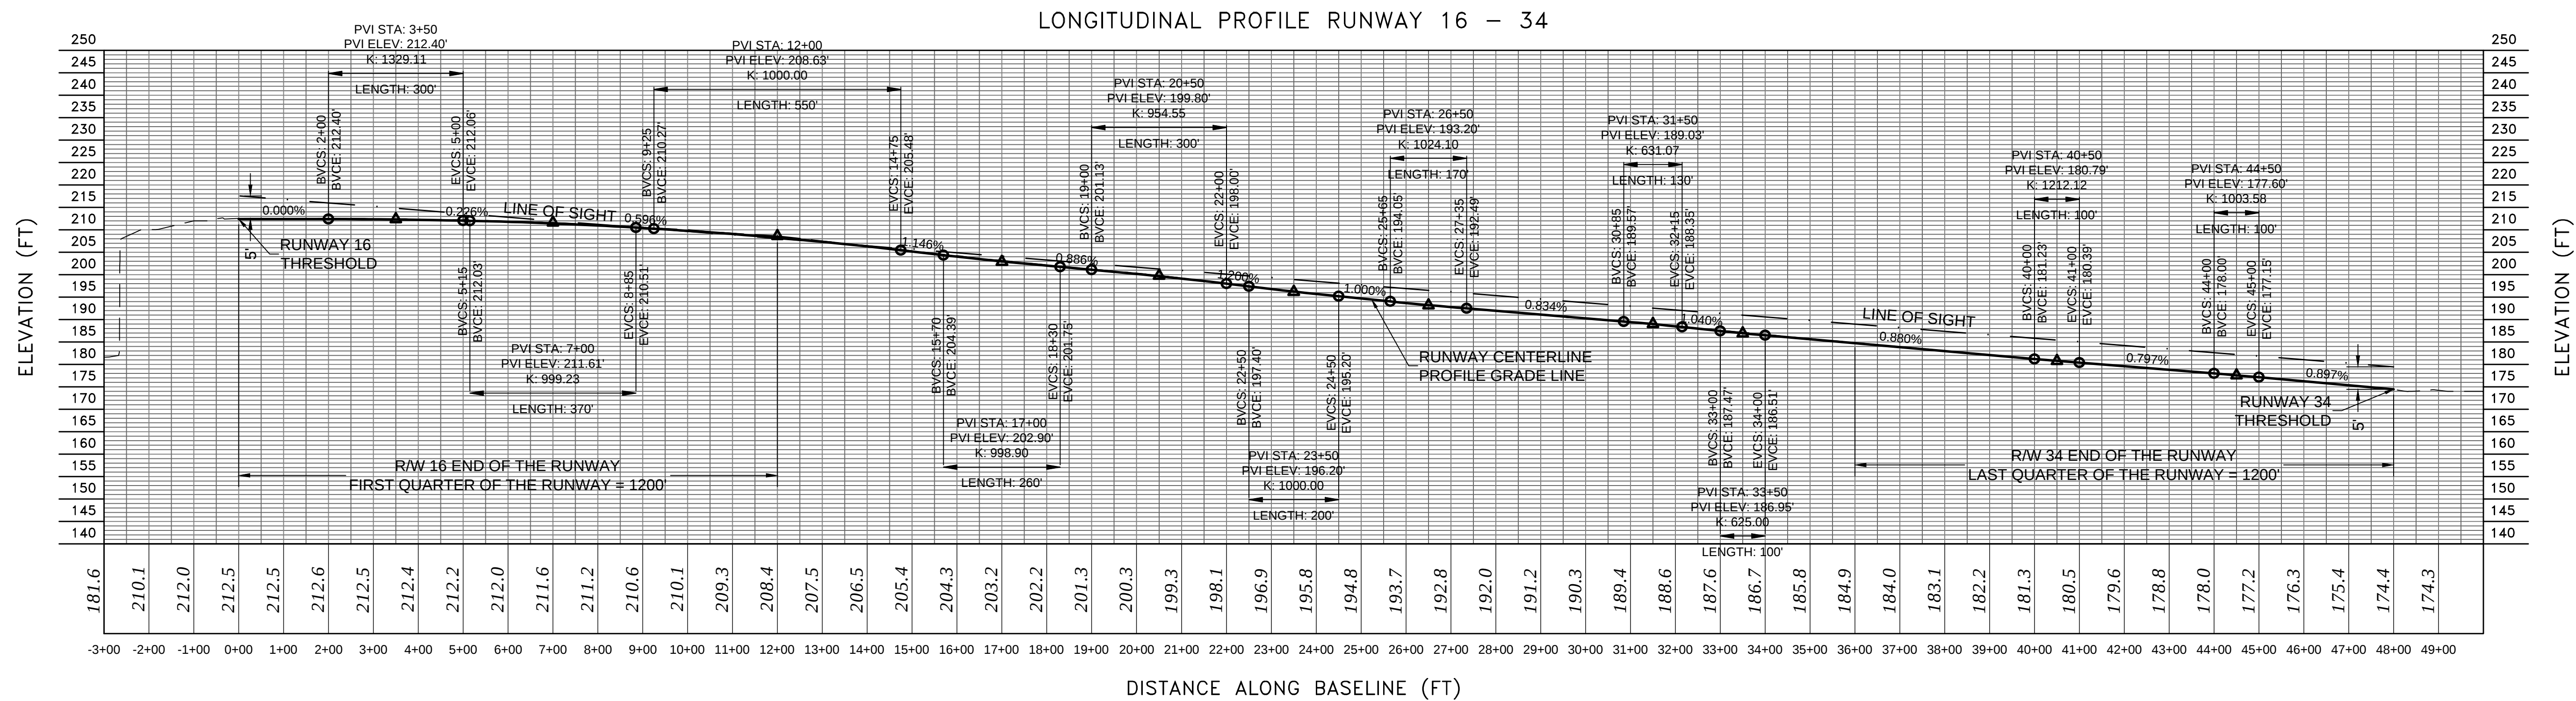


TRENTON-MERCER AIRPORT
AIRPORT LAYOUT PLANS
PROJECT NO: 020.137.001


RUNWAY 16-34
CENTERLINE PROFILE

DRAWN: KWF
CHECKED: DER
DRAWING NO.

APPROVED:
DATE: 05/10/2018

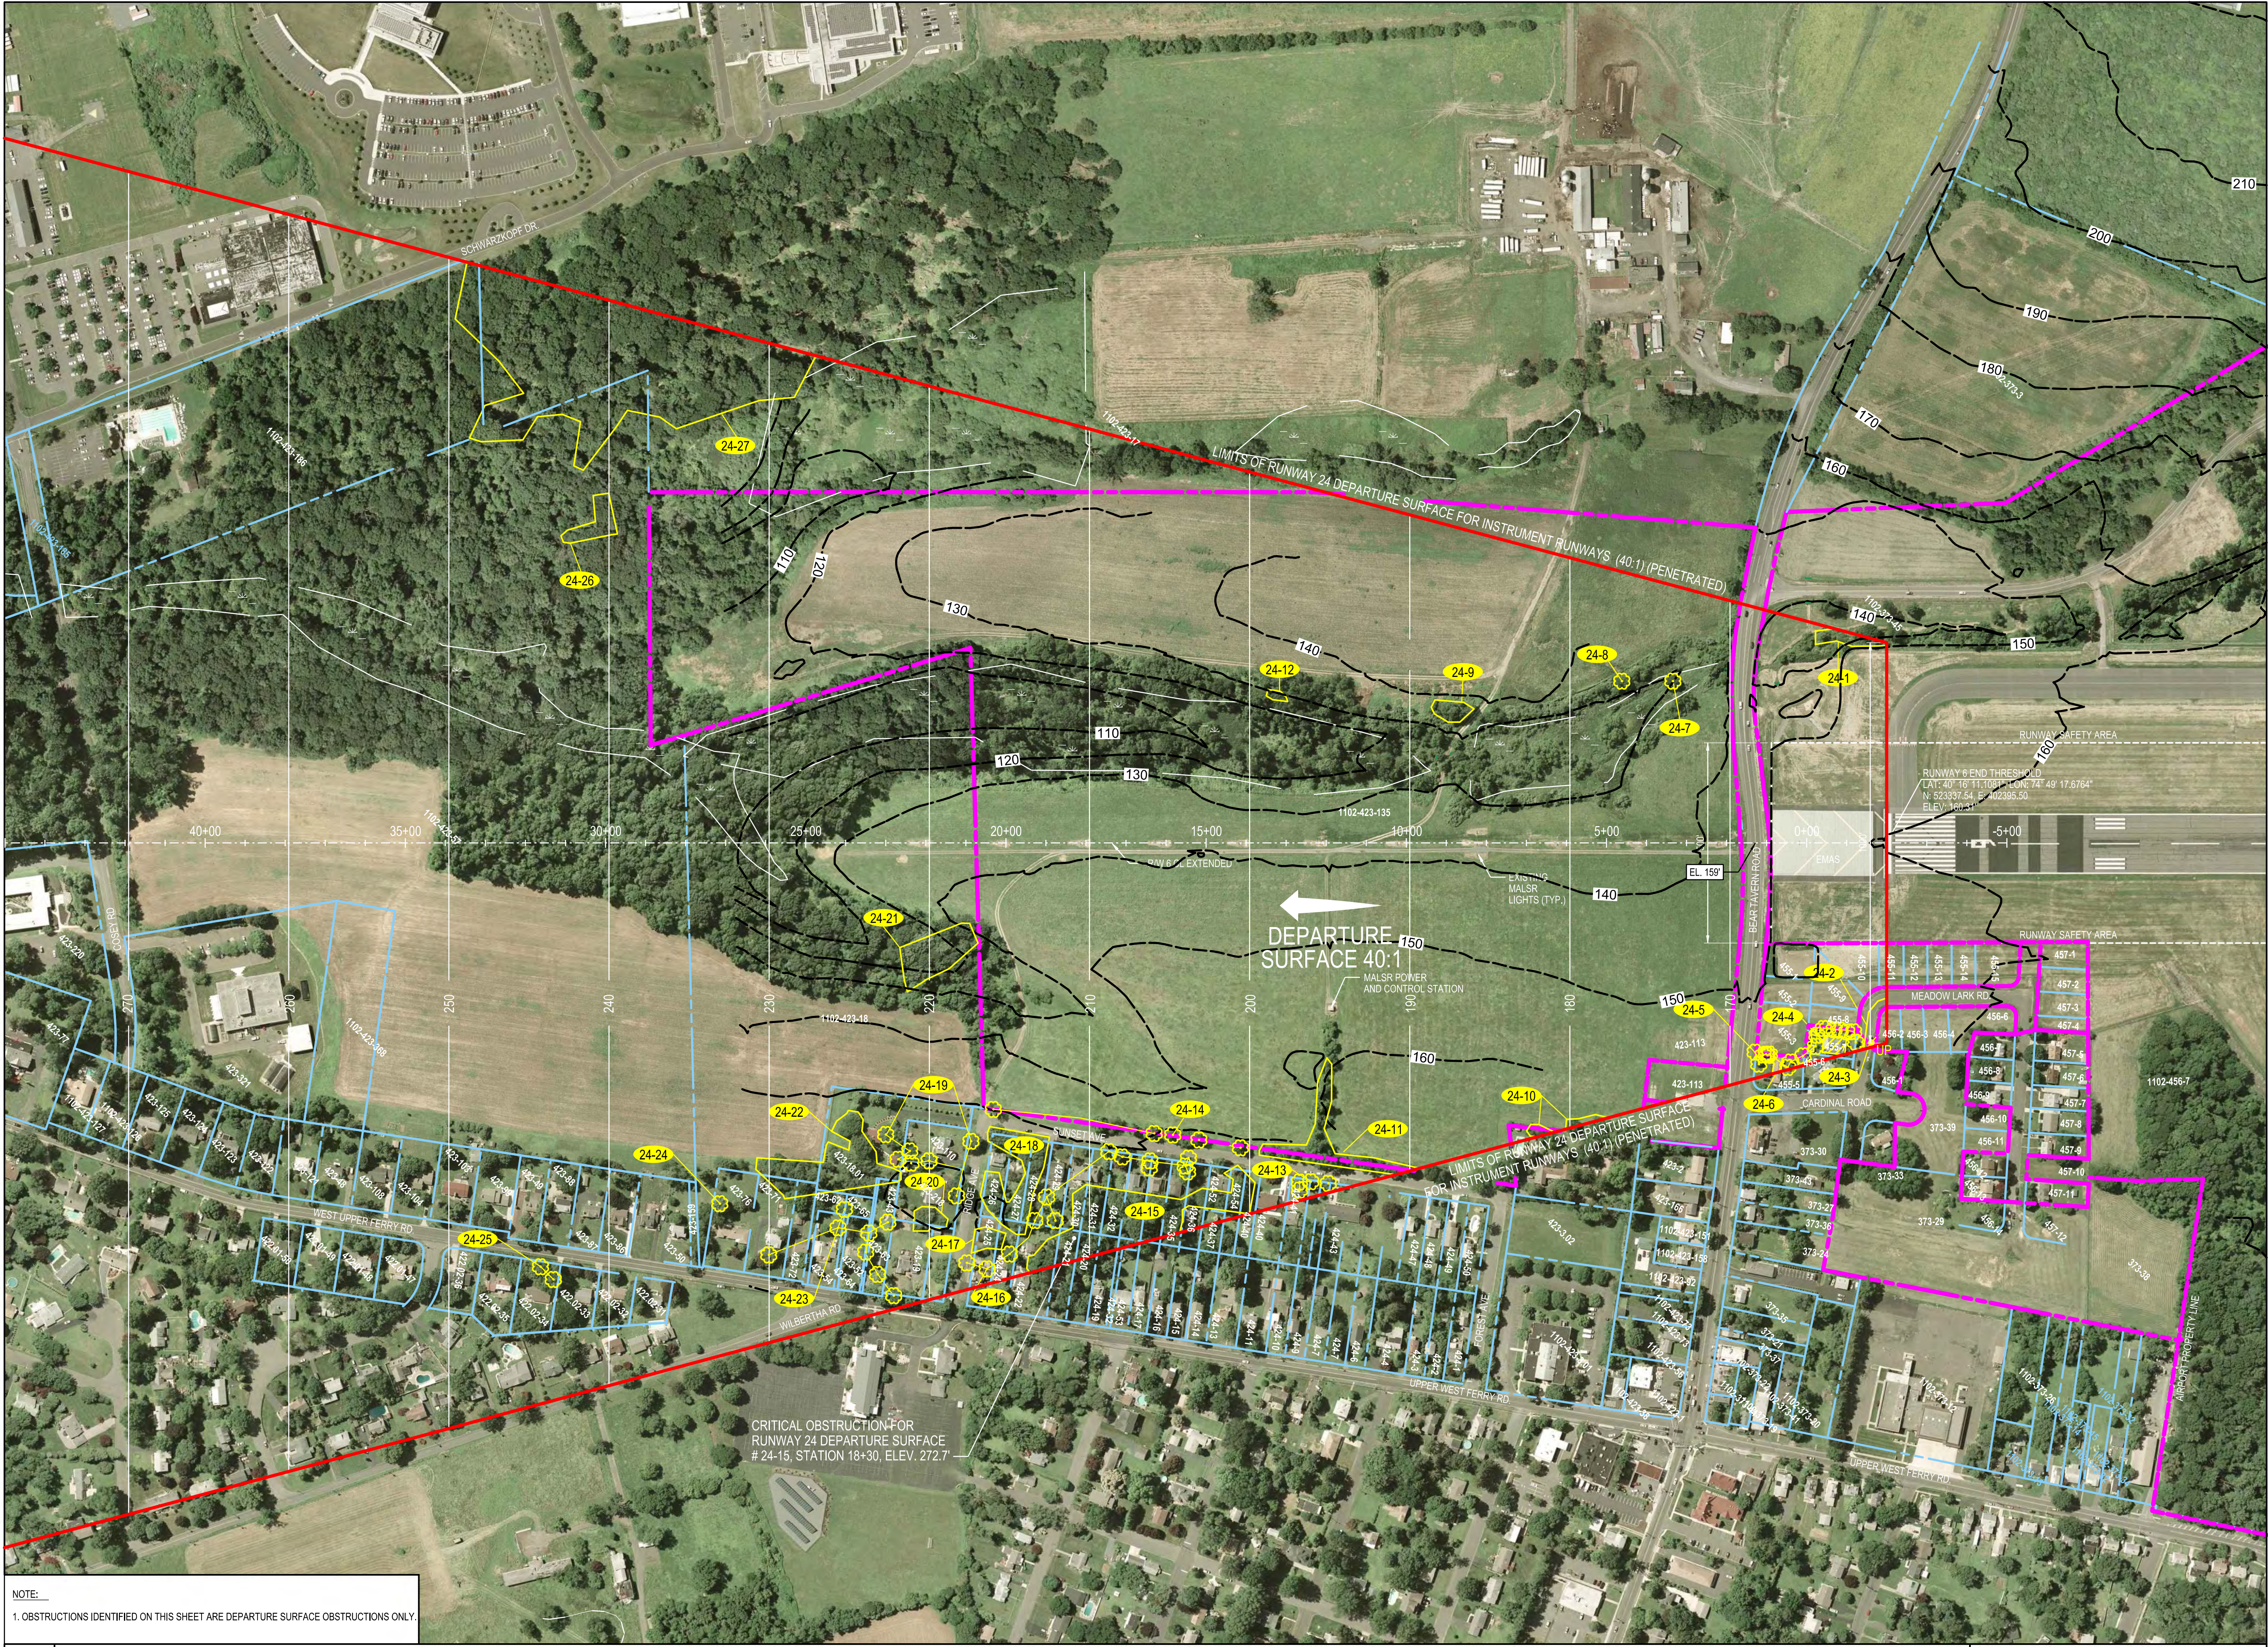

A1 RUNWAY 24 DEPARTURE SURFACE PLAN
SCALE: 1"=200'

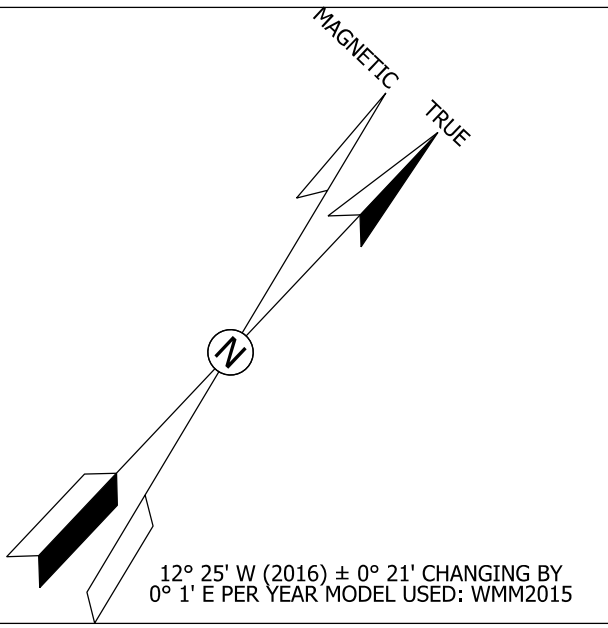


THIS SHEET DEVELOPED FROM
RUNWAY PROTECTION ZONE AND
OBSTRUCTION ANALYSIS CREATED
BY C&S COMPANIES, MARCH 2015.

REVISION	DESCRIPTION	DATE

TRENTON-MERCER AIRPORT
AIRPORT LAYOUT PLANS
PROJECT NO: 020.137.001


**RUNWAY 24 DEPARTURE
SURFACE PLAN**

DRAWN: KWF	APPROVED:
CHECKED: DER	DATE: 05/10/2018
DRAWING NO.	

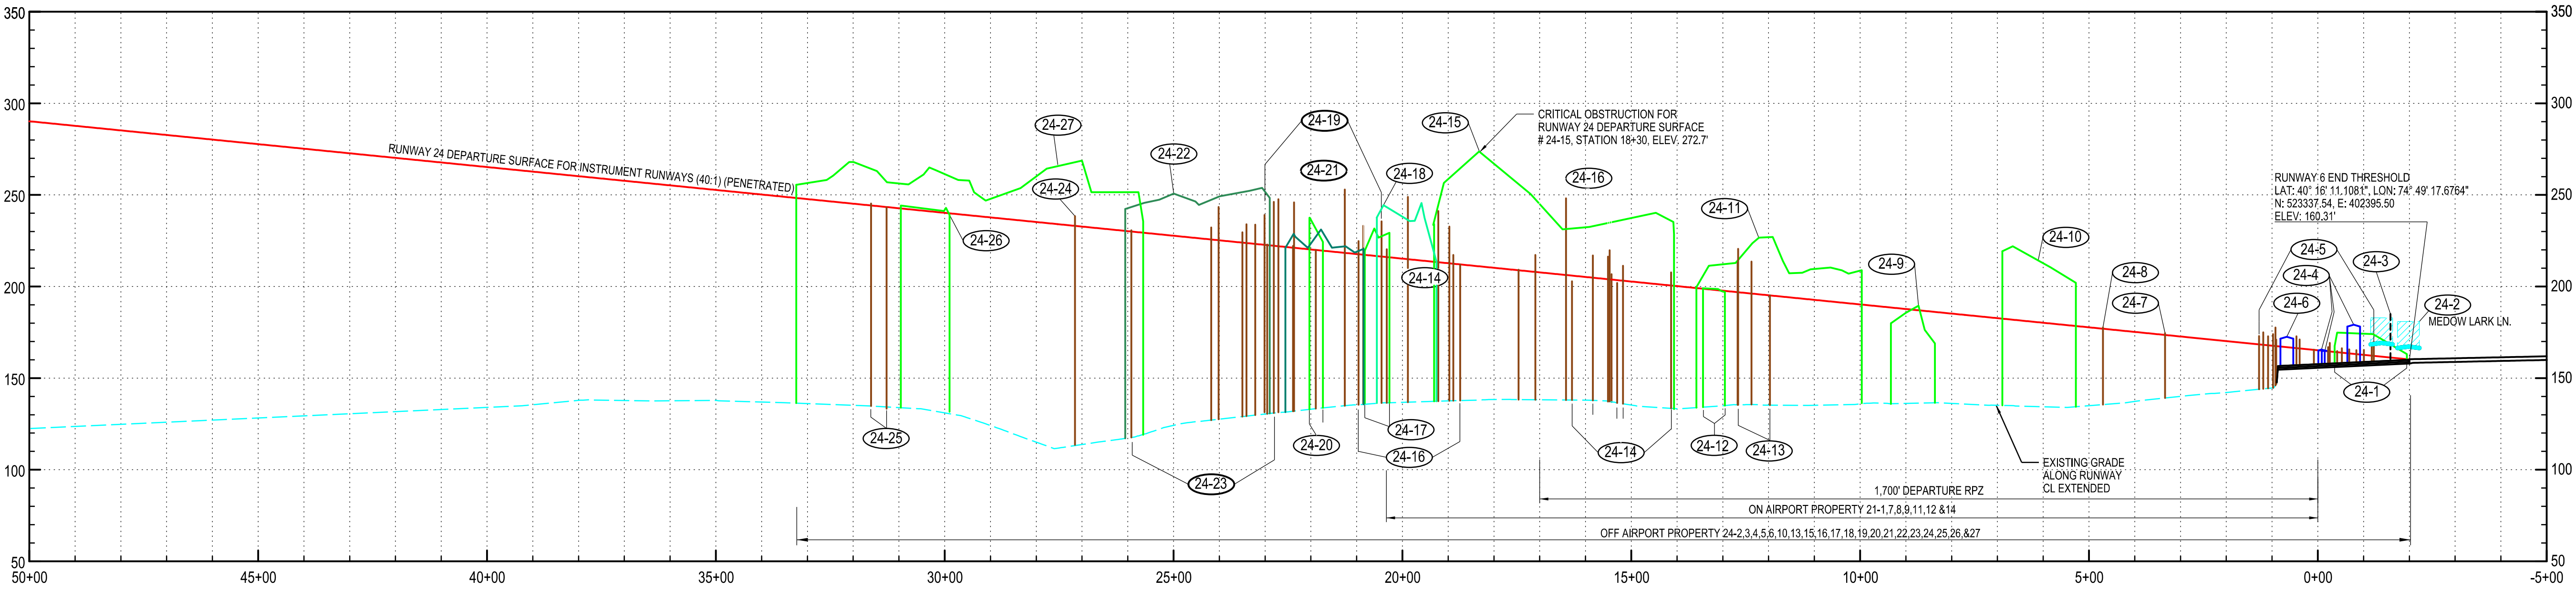

PROFILE LEGEND:

- (24-1) DEPARTURE SURFACE OBSTRUCTION ID #
- TREE CANOPY OBSTRUCTION AREAS (VARIOUS COLORS)
- INDIVIDUAL TREE OBSTRUCTION
- UTILITY POLE
- BUILDING OBSTRUCTION
- VERTICAL CLEARANCE OVER ROADWAY (15')

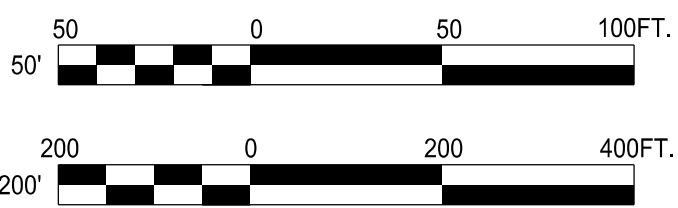

A1 RUNWAY 24 DEPARTURE SURFACE PROFILE

SCALE: 1"=200' HORIZ./ 1"=50' VERT.

REVISION	DESCRIPTION	DATE


TRENTON-MERCER AIRPORT
AIRPORT LAYOUT PLANS
PROJECT NO: 020.137.001


**RUNWAY 24 DEPARTURE
SURFACE PROFILE**

DRAWN: KWF APPROVED:
CHECKED: DER DATE: 05/10/2018
DRAWING NO.

EVISION	DESCRIPTION	DATE

HEET NO. 25 of 30

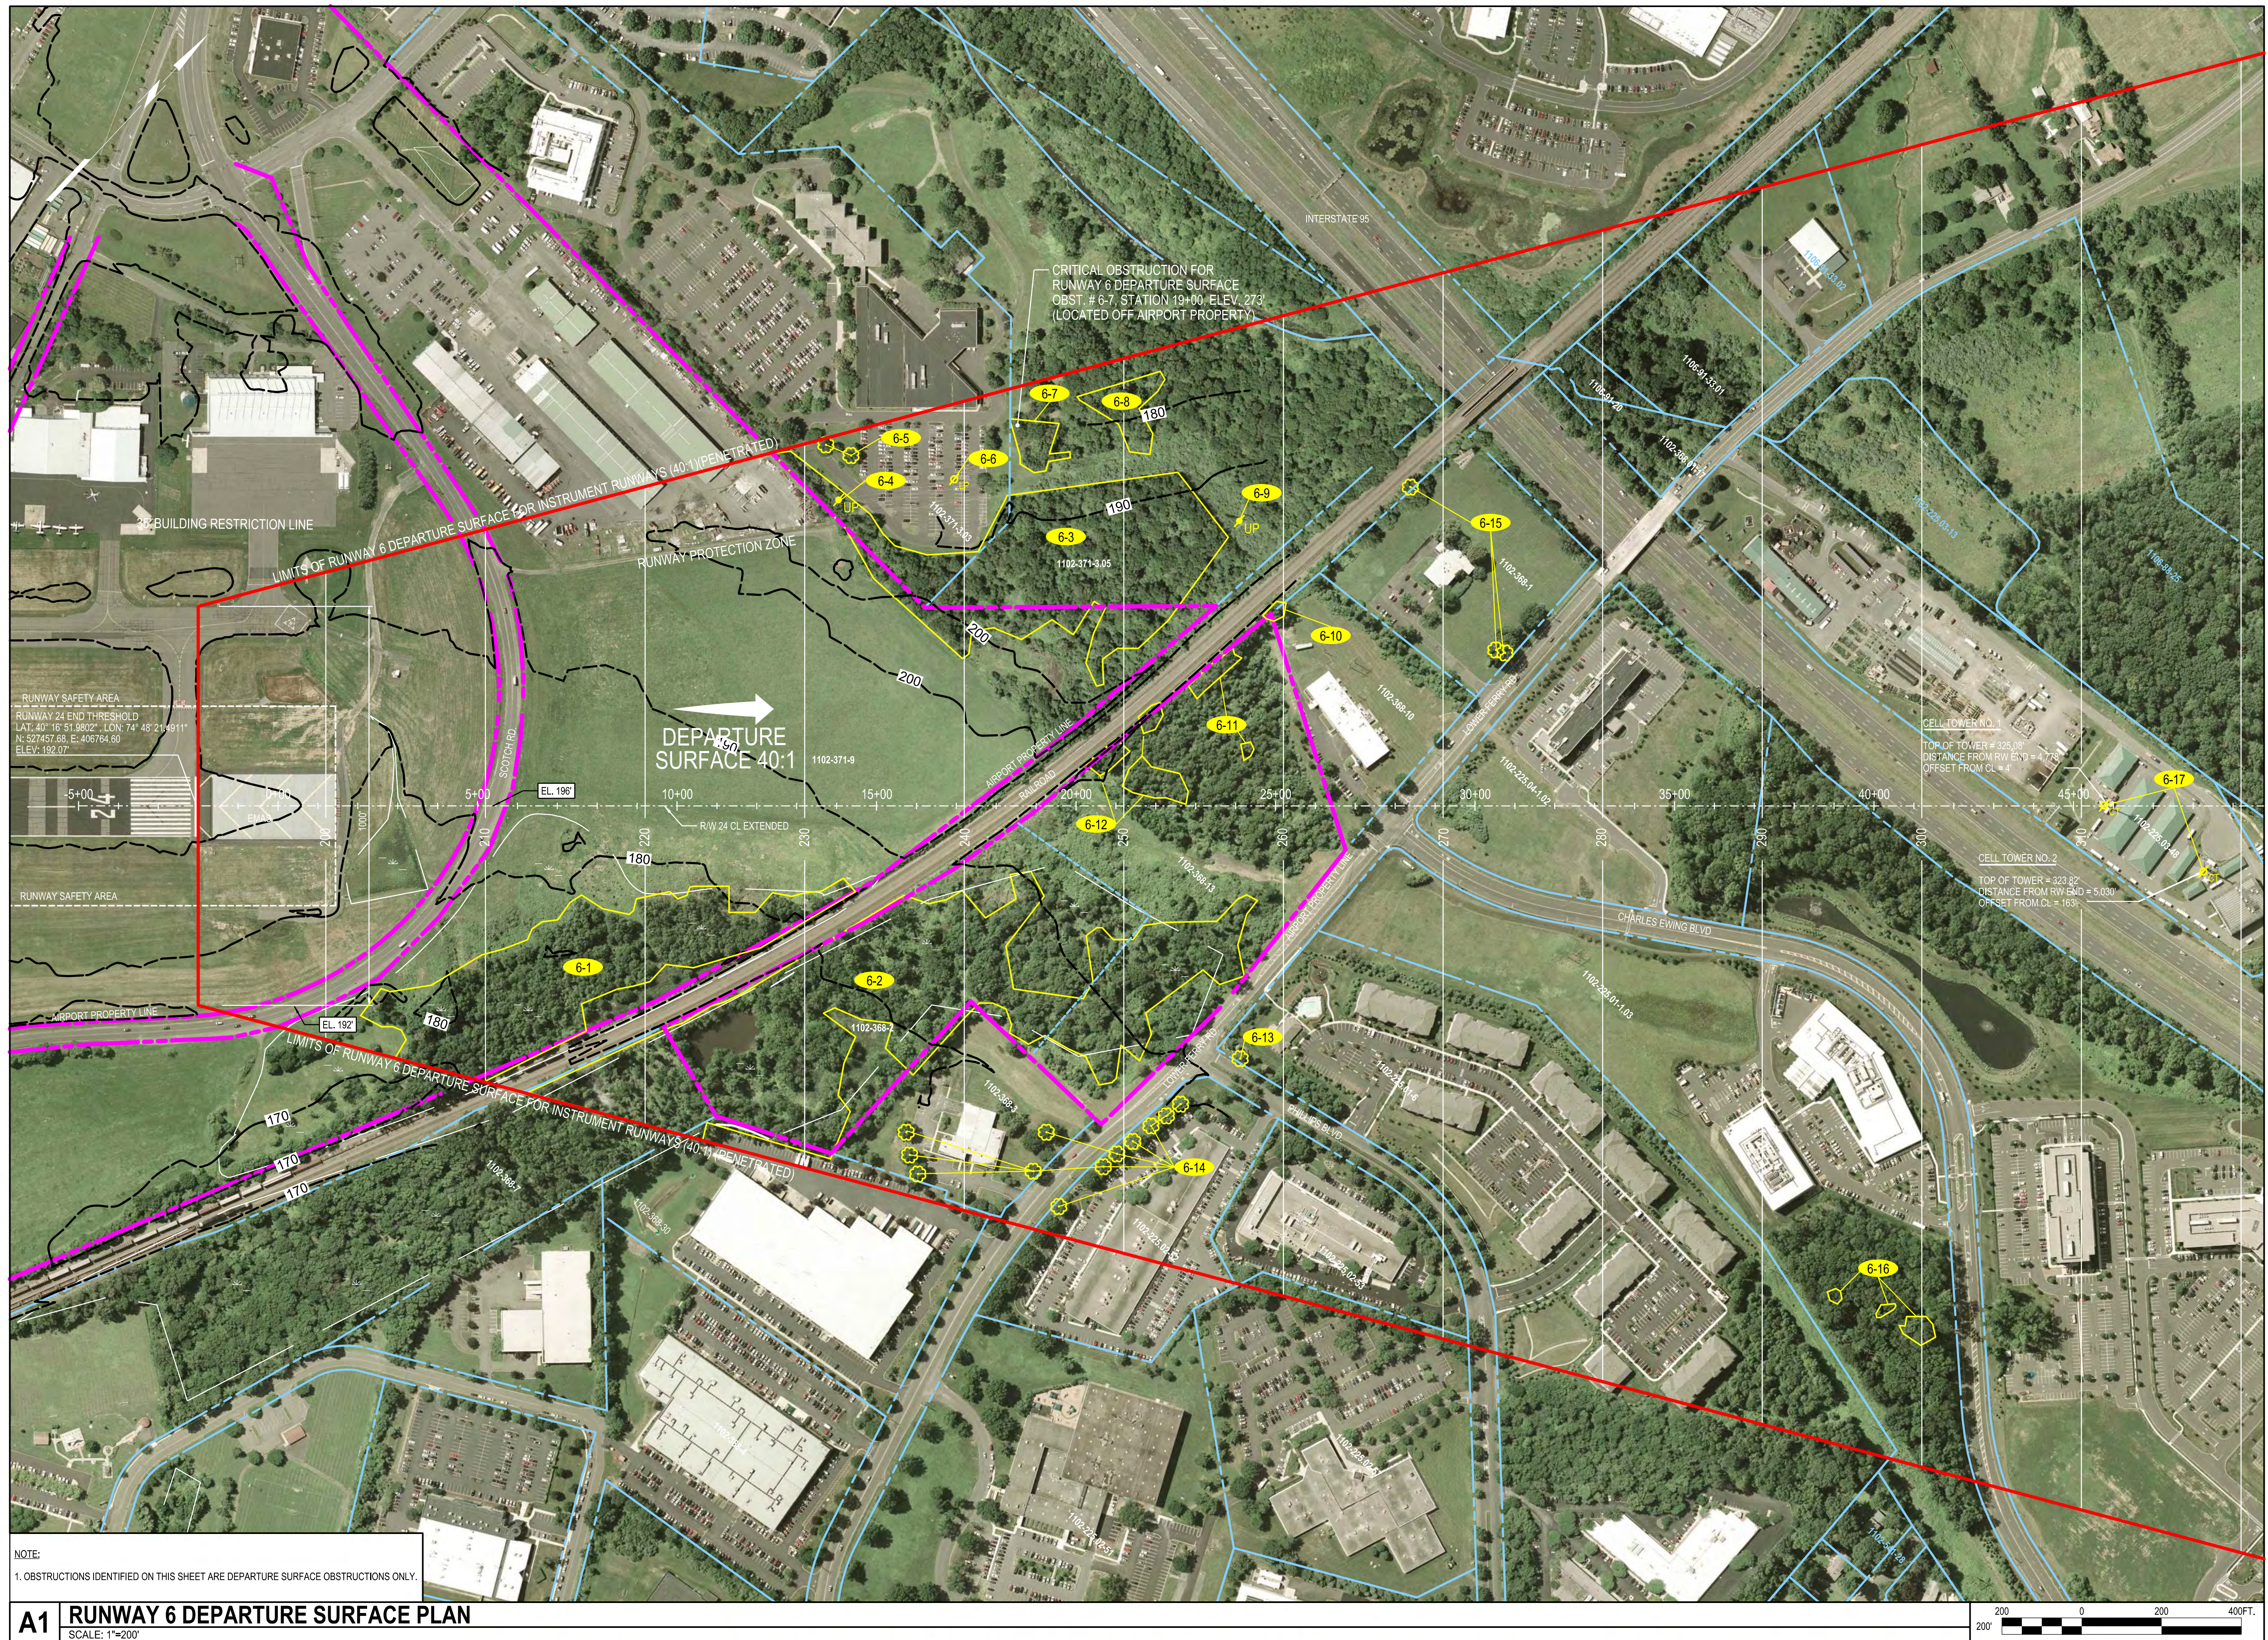

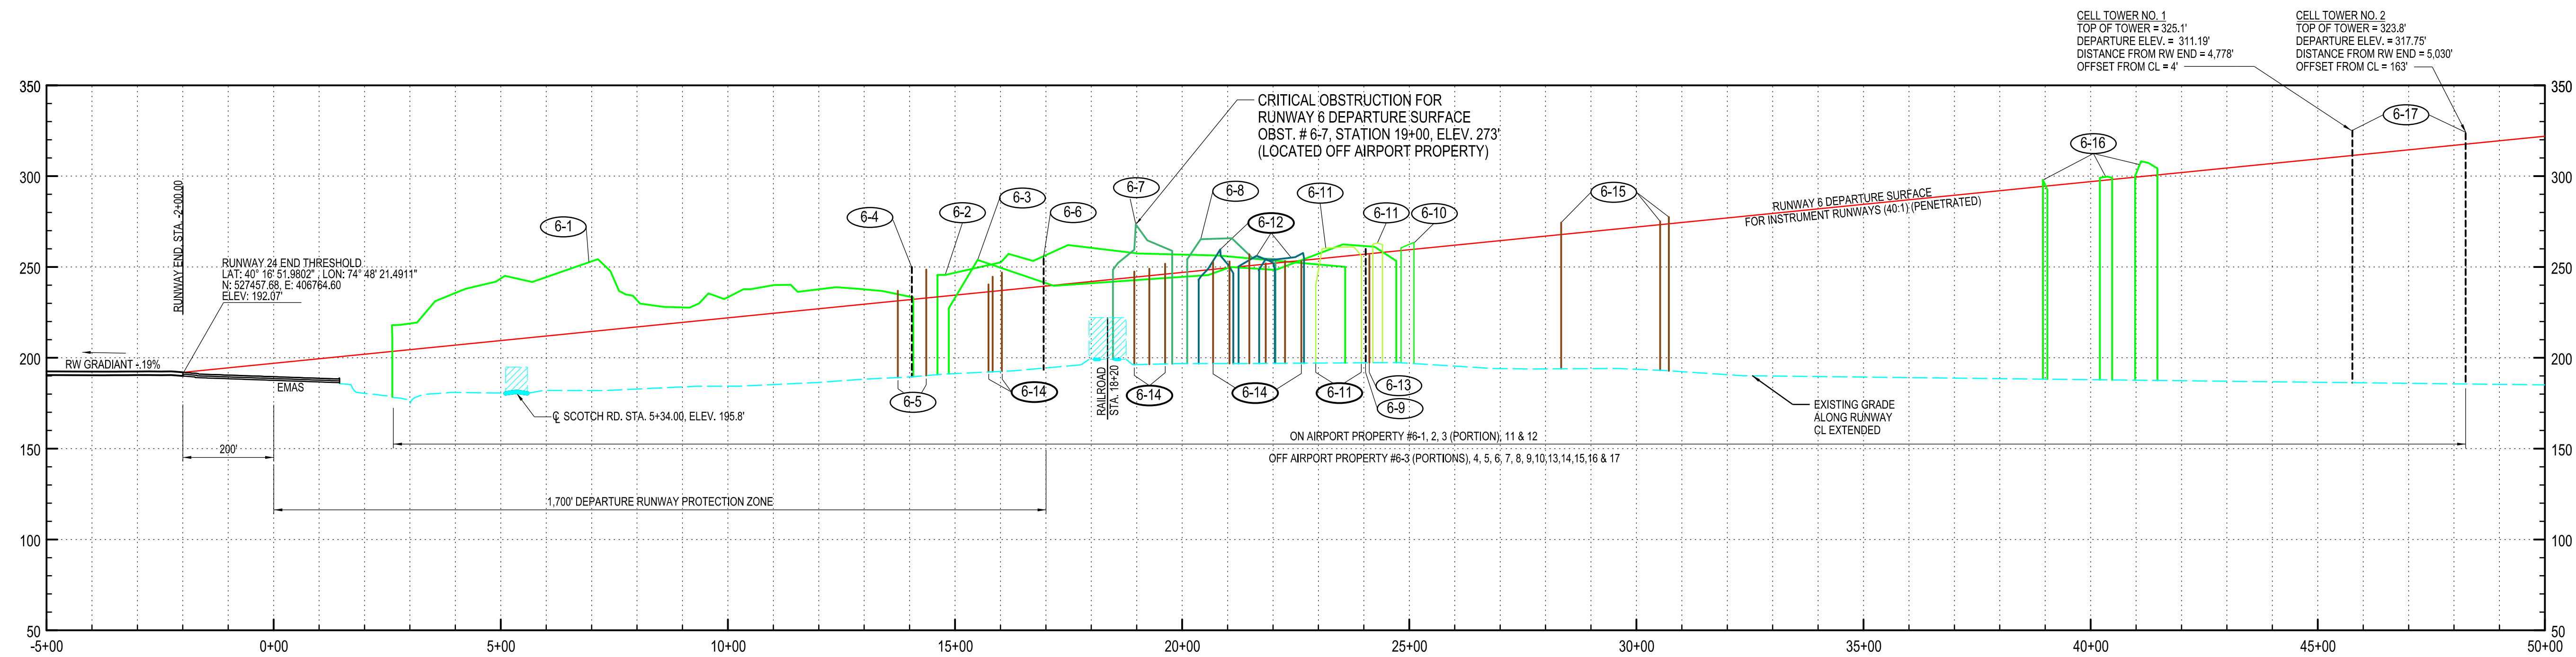


PROFILE LEGEND:

- 6-1 DEPARTURE SURFACE OBSTRUCTION ID #
- INDIVIDUAL TREE OBSTRUCTION
- VERTICAL CLEARANCE OVER RAILROAD (23')
- VERTICAL CLEARANCE OVER ROADWAY (15')
- TREE GROUP OBSTRUCTION (VARIOUS COLORS)

A1 RUNWAY 6 DEPARTURE SURFACE PROFILE

SCALE: NO1"=200' HORZ./ 1"=50' VERT.

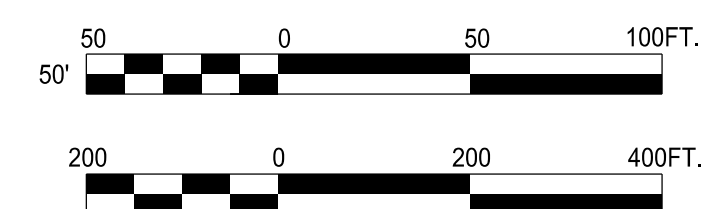

REVISION	DESCRIPTION	DATE
----------	-------------	------

TRENTON-MERCER AIRPORT
AIRPORT LAYOUT PLANS
PROJECT NO: 020.137.001

RUNWAY 6 DEPARTURE
SURFACE PROFILE

DRAWN: KWF

APPROVED:


CHECKED: DER

DATE: 05/10/2018

DRAWING NO.

7-4

SHEET NO. 26 of 30

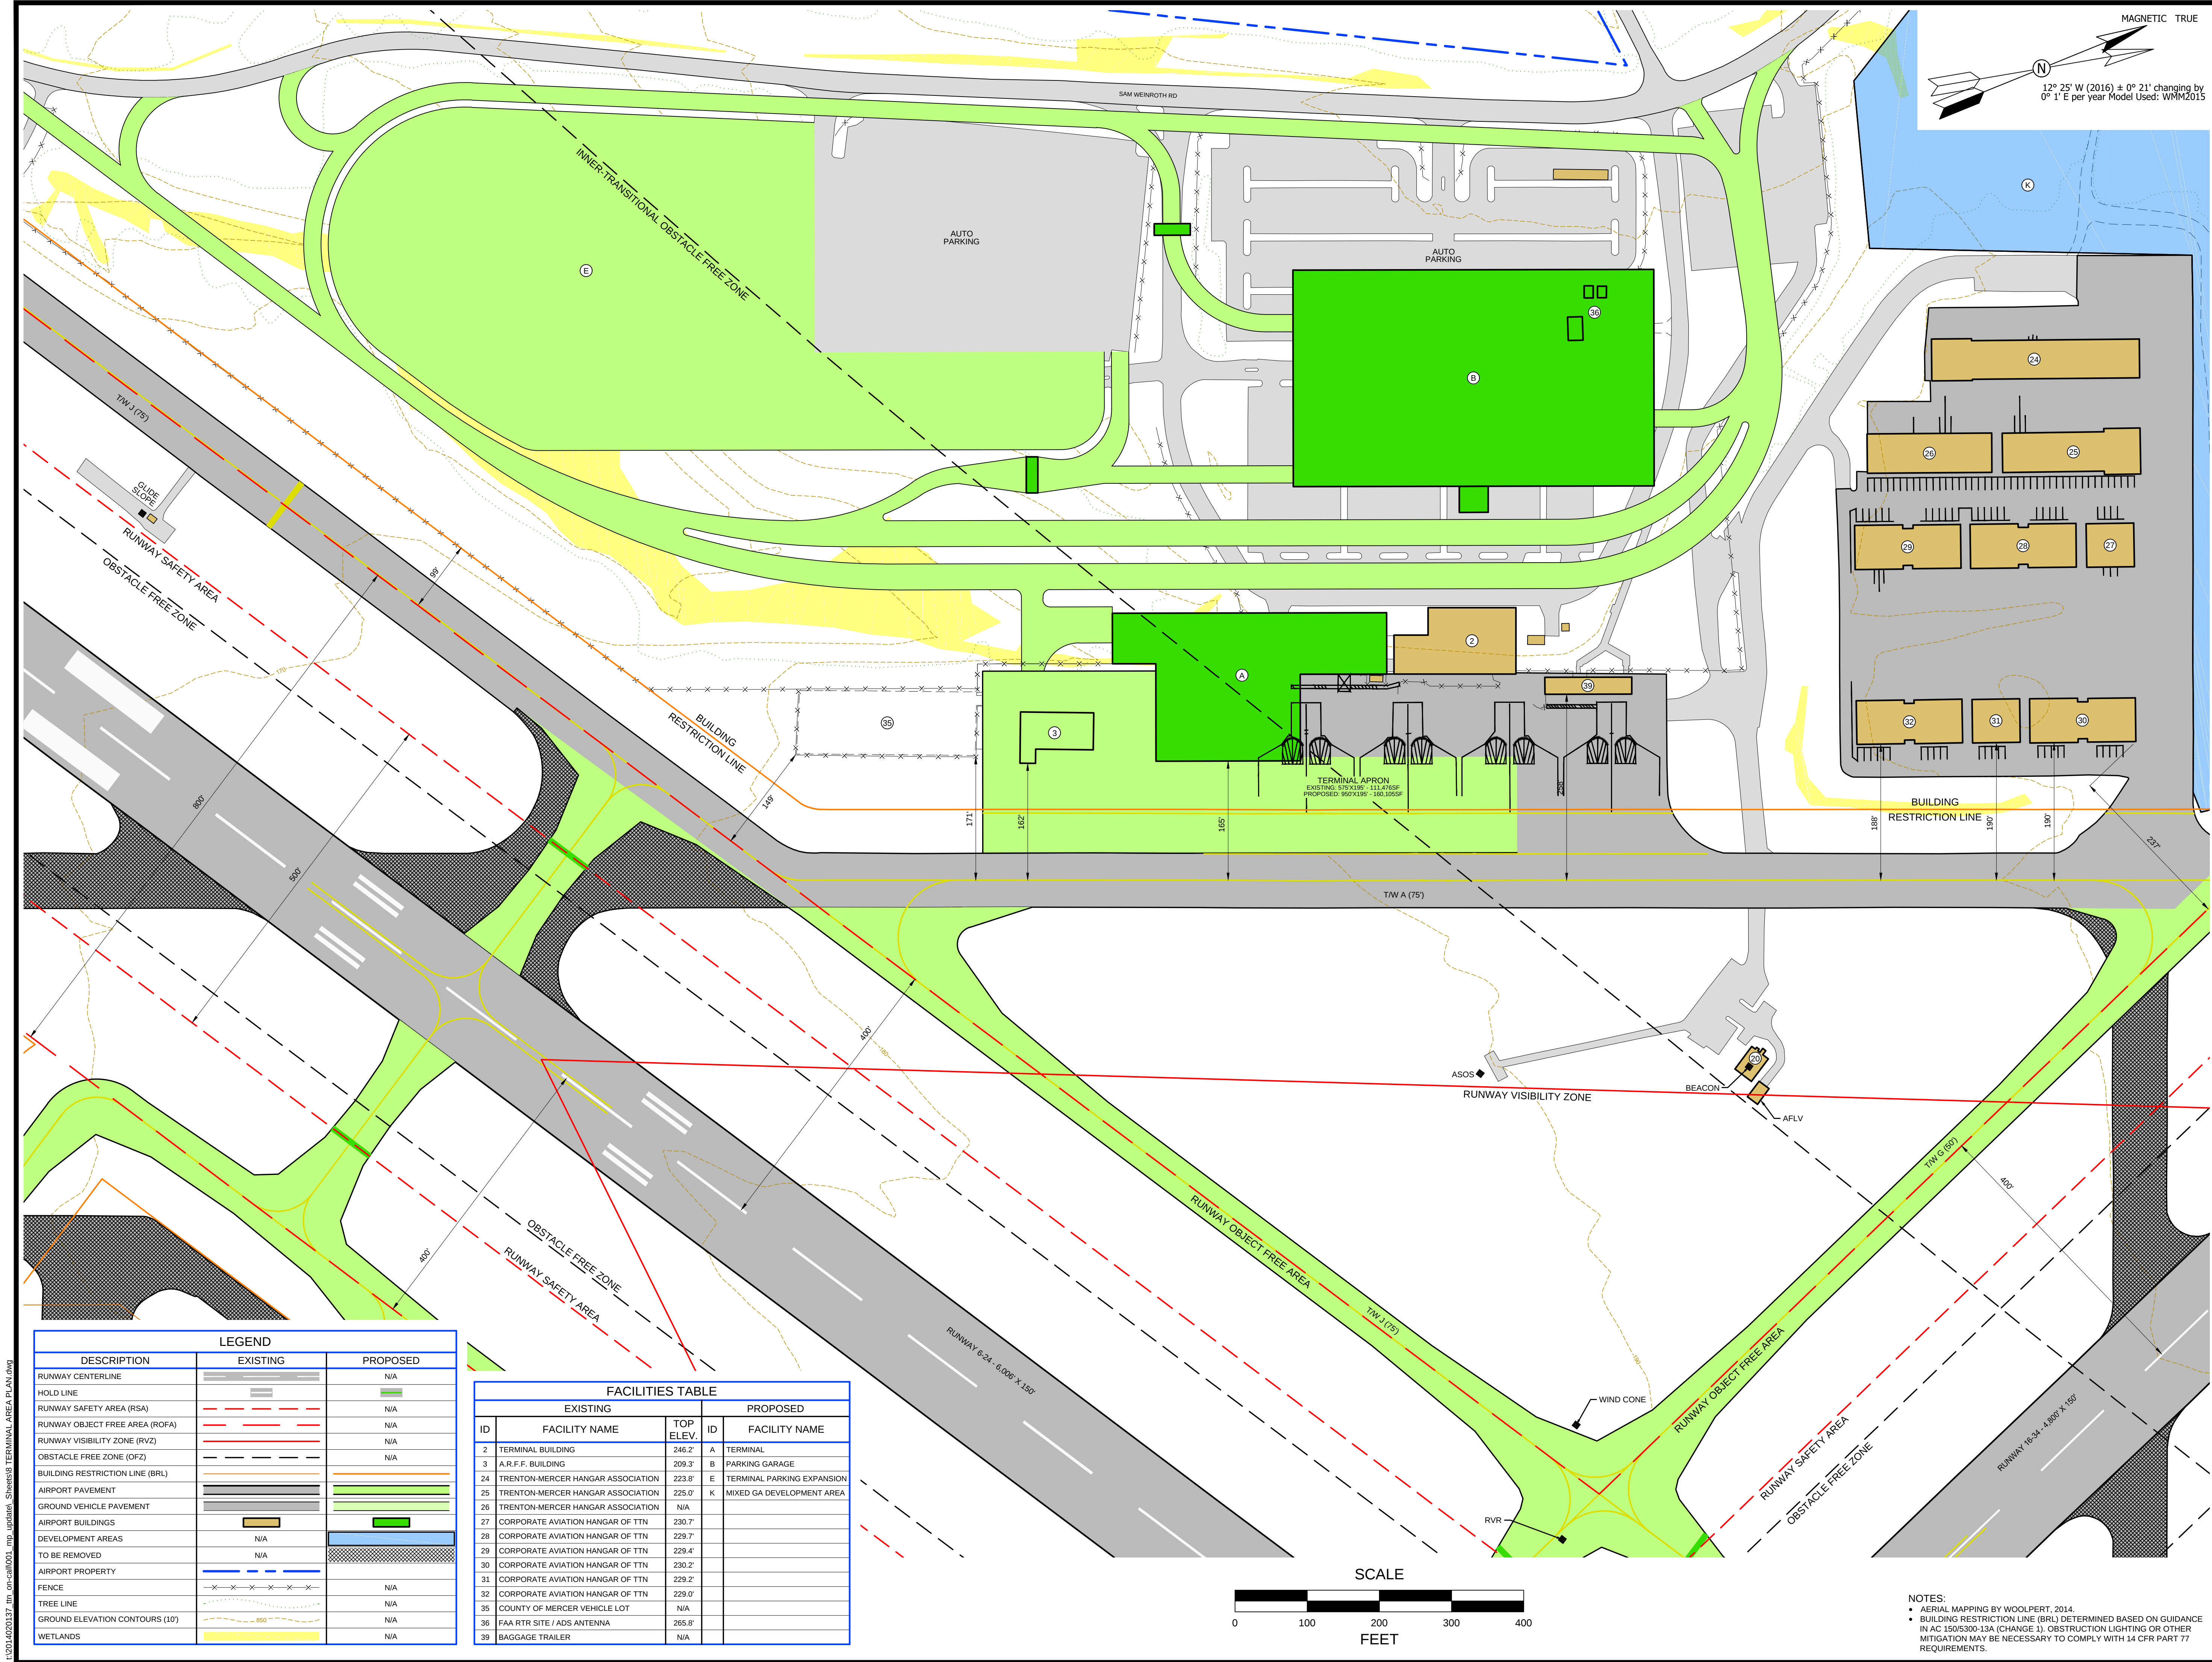

REVISION	DESCRIPTION	DATE

TRENTON-MERCER AIRPORT
AIRPORT LAYOUT PLANS
PROJECT NO: 020.137.001

TERMINAL AREA PLAN

DRAWN: JNH APPROVED:

CHECKED: KWF DATE: 05/10/2018


DRAWING NO.

LEGEND		
DESCRIPTION	EXISTING	PROPOSED
RUNWAY CENTERLINE		N/A
HOLD LINE		N/A
RUNWAY SAFETY AREA (RSA)		N/A
RUNWAY OBJECT FREE AREA (ROFA)		N/A
RUNWAY VISIBILITY ZONE (RVZ)		N/A
OBSTACLE FREE ZONE (OFZ)		N/A
BUILDING RESTRICTION LINE (BRL)		N/A
AIRPORT PAVEMENT		
GROUND VEHICLE PAVEMENT		
AIRPORT BUILDINGS		
DEVELOPMENT AREAS	N/A	
TO BE REMOVED	N/A	
AIRPORT PROPERTY		N/A
FENCE		N/A
TREE LINE		N/A
GROUND ELEVATION CONTOURS (10')		N/A
WETLANDS		N/A

FACILITIES TABLE				
EXISTING			PROPOSED	
ID	FACILITY NAME	TOP ELEV.	ID	FACILITY NAME
2	TERMINAL BUILDING	246.2'	A	TERMINAL
3	A.R.F.F. BUILDING	209.3'	B	PARKING GARAGE
24	TRENTON-MERCER HANGAR ASSOCIATION	223.8'	E	TERMINAL PARKING EXPANSION
25	TRENTON-MERCER HANGAR ASSOCIATION	225.0'	K	MIXED GA DEVELOPMENT AREA
26	TRENTON-MERCER HANGAR ASSOCIATION	N/A		
27	CORPORATE AVIATION HANGAR OF TTN	230.7'		
28	CORPORATE AVIATION HANGAR OF TTN	229.7'		
29	CORPORATE AVIATION HANGAR OF TTN	229.4'		
30	CORPORATE AVIATION HANGAR OF TTN	230.2'		
31	CORPORATE AVIATION HANGAR OF TTN	229.2'		
32	CORPORATE AVIATION HANGAR OF TTN	229.0'		
35	COUNTY OF MERCER VEHICLE LOT	N/A		
36	FAA RTR SITE / ADS ANTENNA	265.8'		
39	BAGGAGE TRAILER	N/A		

NOTES:
• AERIAL MAPPING BY WOOLPERT, 2014.
• BUILDING RESTRICTION LINE (BRL) DETERMINED BASED ON GUIDANCE IN AC 150/5300-134 (CHANGE 1). OBSTRUCTION LIGHTING OR OTHER MITIGATION MAY BE NECESSARY TO COMPLY WITH 14 CFR PART 77 REQUIREMENTS.

LEGEND		
DESCRIPTION	EXISTING	PROPOSED
RUNWAY PROTECTION ZONE (RPZ)		
RUNWAY VISIBILITY ZONE (RVZ)		N/A
AIRPORT PAVEMENT	N/A	
GROUND VEHICLE PAVEMENT	N/A	
AIRPORT BUILDINGS	N/A	
TO BE REMOVED	N/A	
AIRPORT PROPERTY		N/A
AIRPORT EASEMENT		N/A
TOWNSHIP BOUNDARY		N/A
NOISE CONTOURS		N/A
LAND USE - RESIDENTIAL		N/A
LAND USE - BARREN LAND		N/A
LAND USE - RECREATIONAL LAND		N/A
LAND USE - COMMERCIAL & SERVICES		N/A
LAND USE - INDUSTRIAL		N/A
LAND USE - WATER		N/A
LAND USE - WETLANDS		N/A
LAND USE - FOREST		N/A
LAND USE - AGRICULTURE		N/A
LAND USE - OTHER URBAN OR BUILT-UP LAND		N/A
LAND USE - TRANSPORTATION, COMMUNICATION, & UTILITIES		N/A
ZONING BOUNDARY		N/A

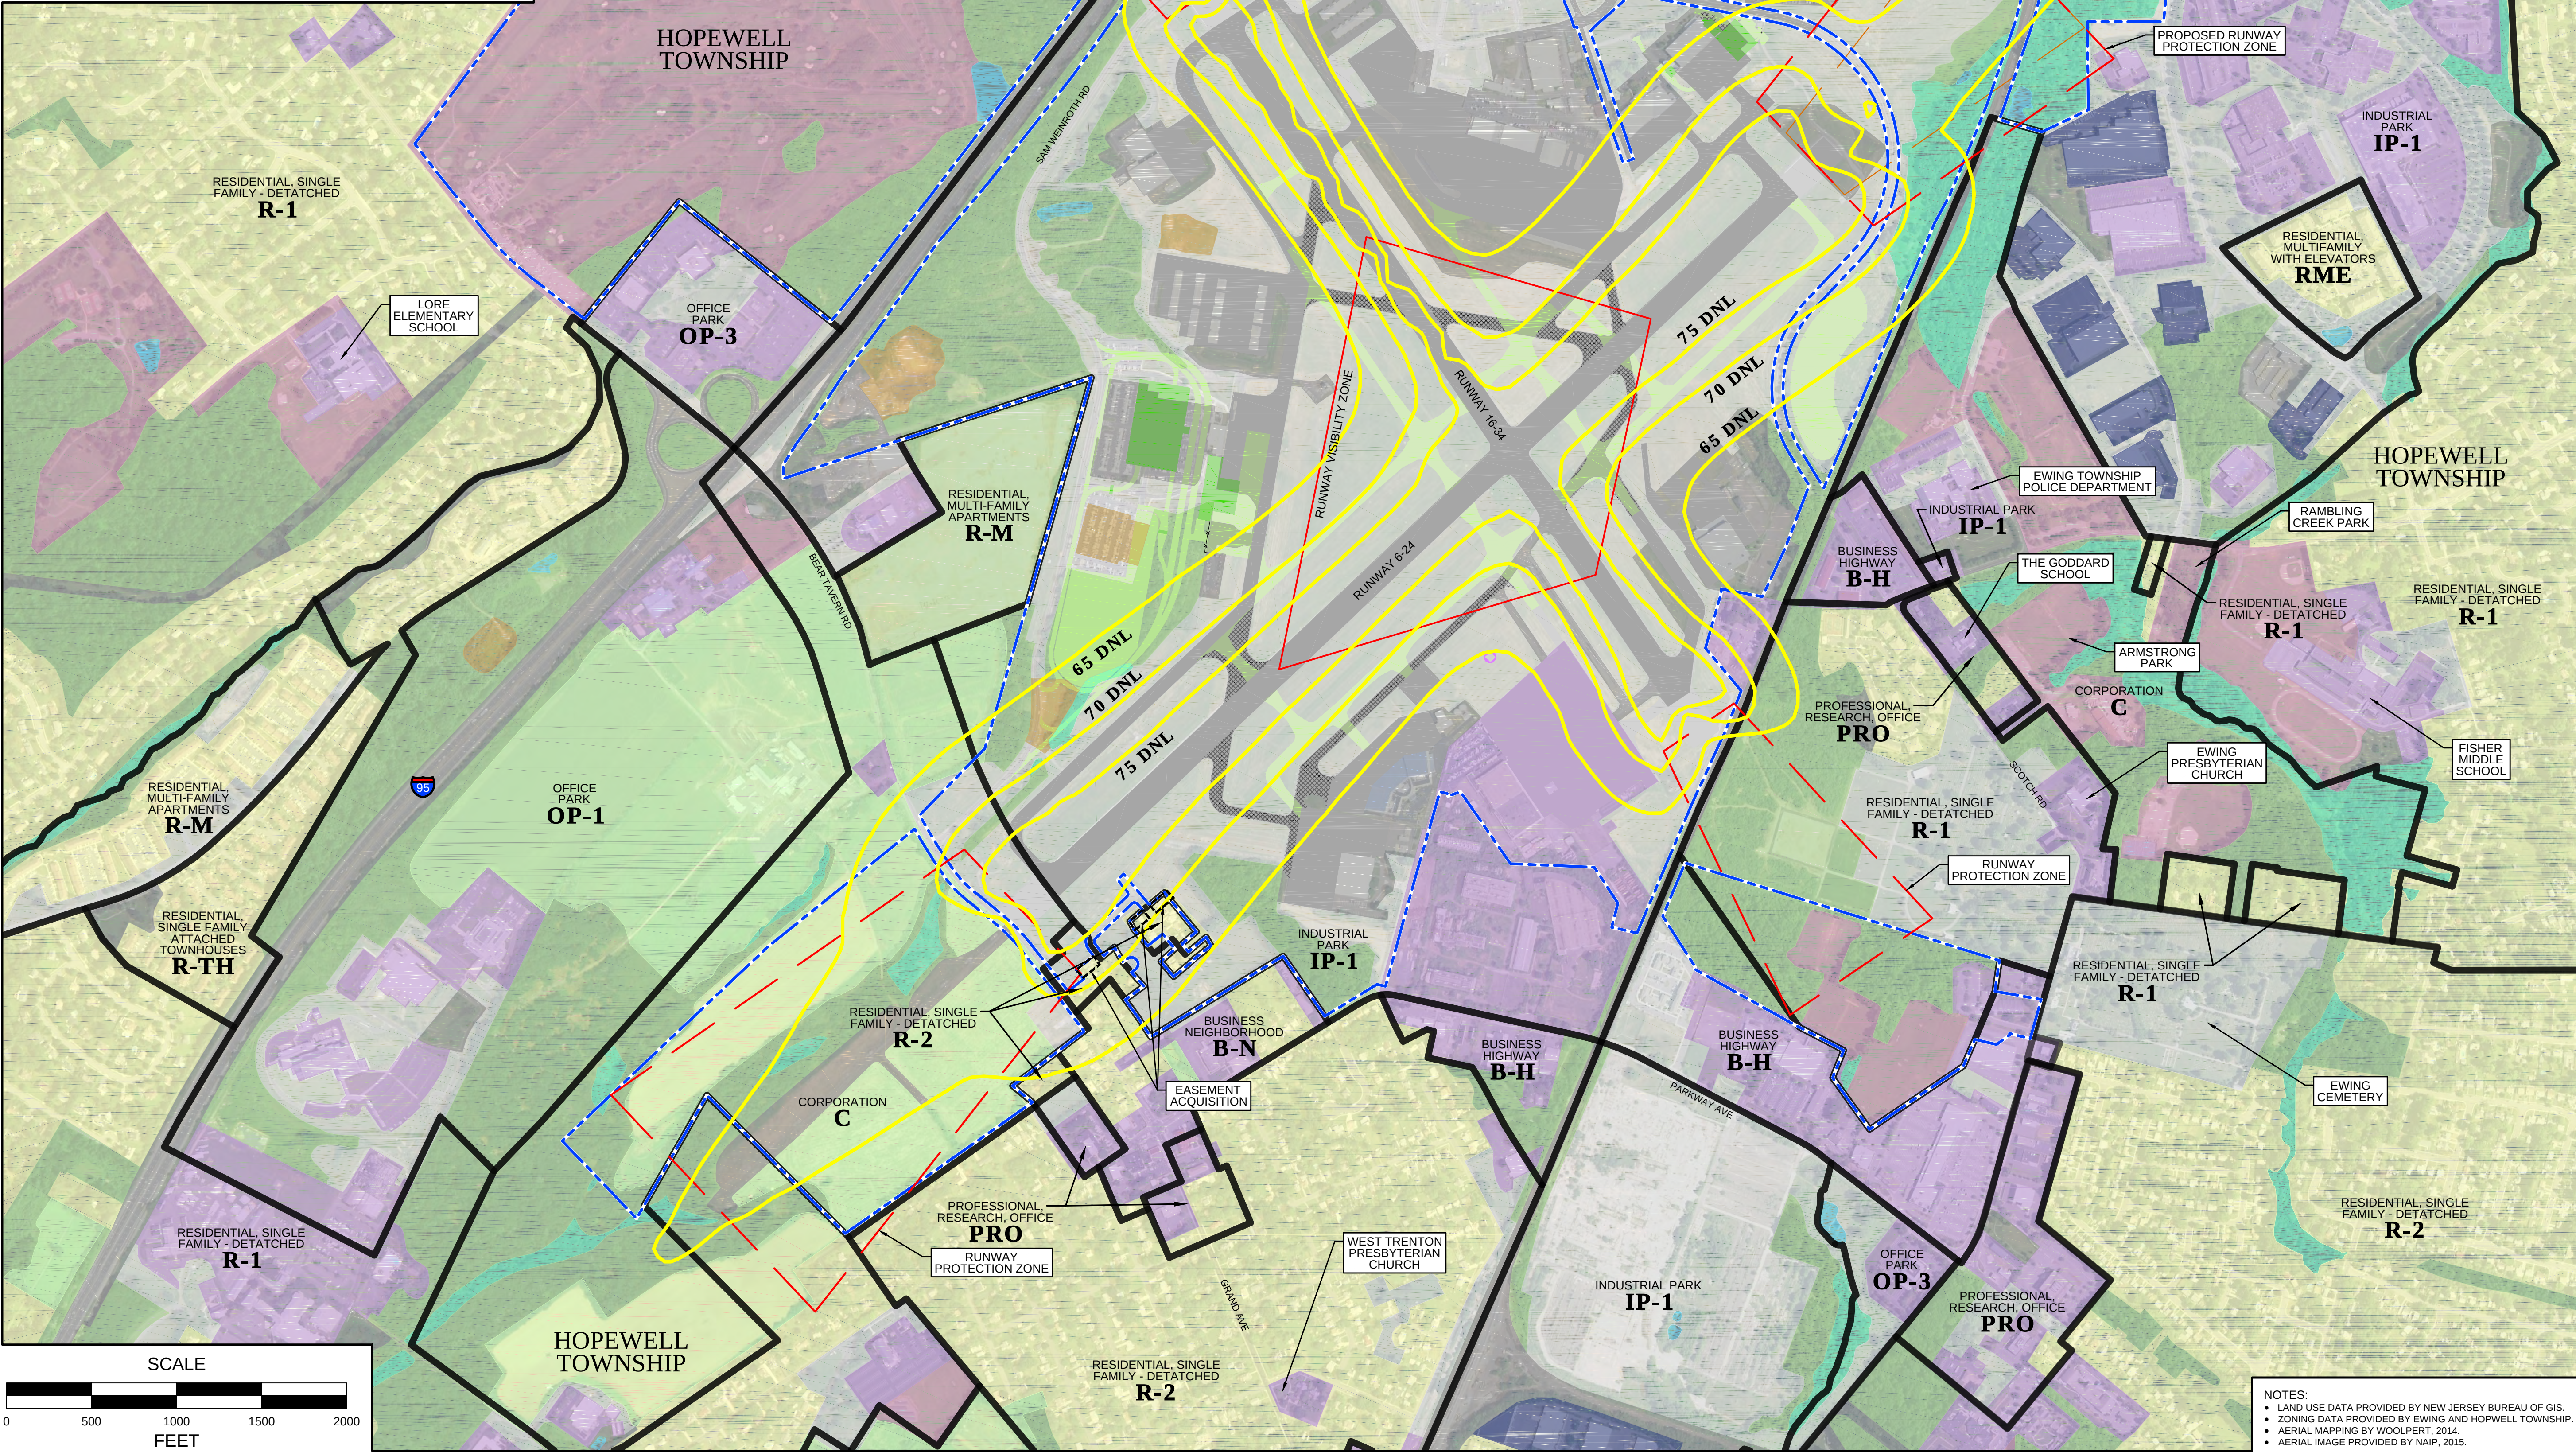

REVISION	DESCRIPTION	DATE
----------	-------------	------

TRENTON-MERCER AIRPORT
AIRPORT LAYOUT PLANS
PROJECT NO: 020.137.001


LAND USE PLAN

DRAWN: JNH APPROVED:

CHECKED: KWF DATE: 05/10/2018

DRAWING NO.

- NOTES:
- LAND USE DATA PROVIDED BY NEW JERSEY BUREAU OF GIS.
 - ZONING DATA PROVIDED BY EWING AND HOPEWELL TOWNSHIP.
 - AERIAL MAPPING BY WOOLPERT, 2014.
 - AERIAL IMAGE PROVIDED BY NAIP, 2015.

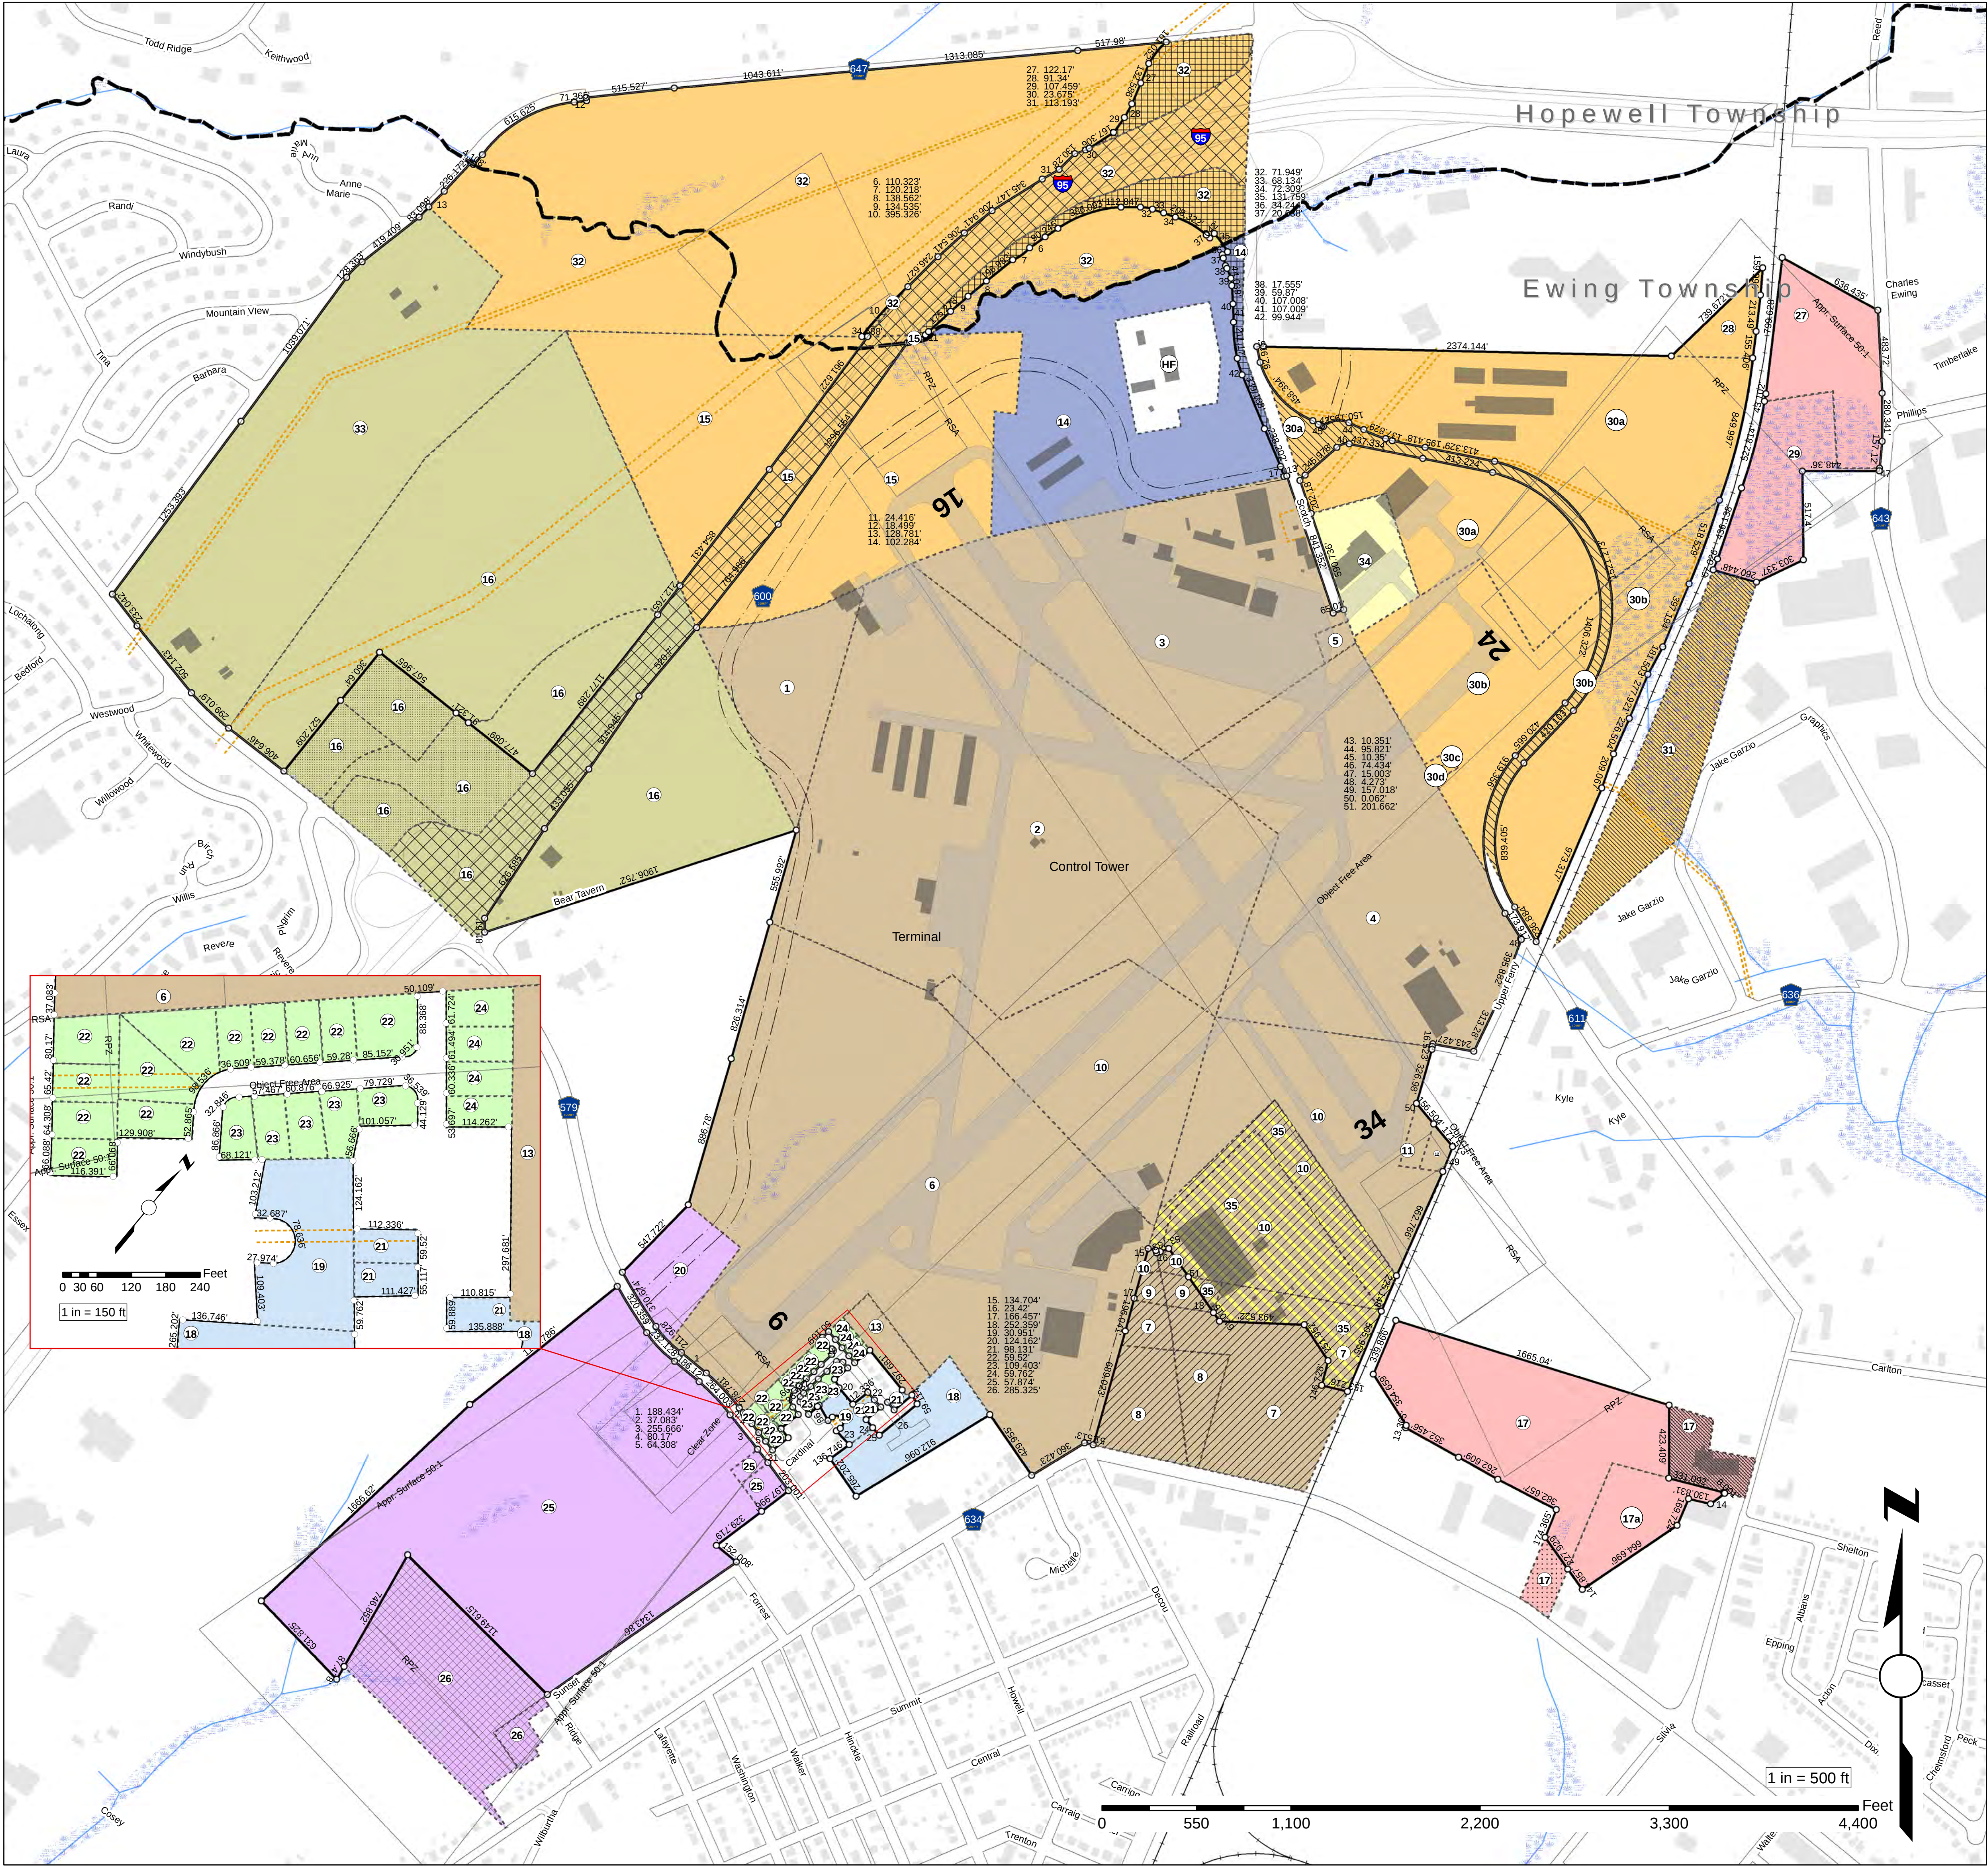

Acquisition Phase

CAA 1950	9-28-012-6005	Surplus Property, 1965
CAA 1927	9-28-012-0502	USA BRAC, 2001
CAA 1942	9-28-012-5803	9-28-012-6106
	9-28-012-C609; -C910	

Parcel Disposition

C: to NJDOT 1956	F: to NJDEP 1975	I: to Mercer Lib. 2018
A: to USA 1943	D: to Lutsky 1956	G: to Ewing Twp. 1990
B: to Mercer Hwy 1956	E: to Credit Union 1977	H: to NJDOT 2002

Municipal Bounds	Internal Roads	Safety Zones	TTN Property Bounds
Buildings	Runways & Taxiways	Wetlands	Utility Easements

NOTES ON PROPERTY DISPOSITION:

In 1927 the Civil Aeronautics Administration offered partial support to Mercer County to acquire land for a commercial airport. In 1942 the CAA offered partial support to the County to acquire property for a new U.S. Navy airport, provided that a specified area be immediately deeded to the U.S. Defense Plant Corporation. During and after WW2 the Navy leased the new airport and the County continued use of the old airport. The 1956 Master Plan is the first document detailing Mercer County's assumption of administration of the new airport from the U.S. Navy. This plan shows the old airport converted to a golf course, protecting runway approaches and buffering the perimeter. The original hangar area is shown in private ownership, and lands are excluded for the right of way of a planned interstate highway and Scotch Road (CR 611) realigned to accommodate a runway extension project.

A: Parcel deeded to U.S. Defense Plant Corporation as condition of support for new airport land acquisition.
B, C: Recorded on 1956 Master Plan as released to NJDOT & Mercer for highway right of way.
D: Recorded on 1956 Master Plan as released to Lutsky for private development.
E: Recorded as released on 1977 Exhibit "A".
F: Transferred to County and back to State, with County retaining entry, cutting, and aviation rights.
G: Transferred to Ewing Township as recreational land behind municipal building, retaining entry, cutting, and aviation rights.
H: Transferred to NJDOT for expansion of I-95 Exit 3 into full cloverleaf.

NOTES:

- Parcel numbering, based on acquisition phases, is continued from 1993 Exhibit "A". Various later subdivisions require duplicate parcel numbers in several locations.
- Parcel lines and highway rights of way are generally derived from 2002 and 2012 georeferenced municipal tax maps.
- Property lines not currently recognized in tax records are drawn from georeferenced 1993 Exhibit "A", based on original deed metes and bounds.
- Right of way for 2002 improvement of I-95 Exit 3 at Scotch Road drawn from as-built drawings from NJDOT.

TRENTON-MERCER AIRPORT
Mercer County Department of Transportation & Infrastructure

Approved _____ Date _____

U.S. DEPARTMENT OF TRANSPORTATION
Federal Aviation Administration

APPROVED SUBJECT TO COMMENTS

IN LETTER DATED _____

Manager, Harrisburg ADO



Exhibit "A"

Airport Property Inventory Map

Trenton-Mercer Airport

Ewing Township
Mercer County
New Jersey

NO.	REVISION	DATE
1	Parcels 15 & 32, Acquisition Phase Correction	2/17/2017
2	Parcel 17, Release MC Library Ewing Branch	5/23/2018

Drawn by MPL, Mercer Co. Planning Div, 3/31/2014

Mercer County Planning Division
McDade County Administration Building
640 South Broad Street, CAB 406
P.O. Box 8068
Trenton, New Jersey 08650-0068

DRAWING 10 SHEET 29 of 30

ID	PIN	1993 Parcel #	FAA Project #	Pri. Yr.	Grantor	Interest	Acq. Date	Instrument	Book	Page	Acq. Year	Easement Type	Encumbrance (Non FAA)	Purpose of Acquisition	Interim Use	Disposal Date	Disp. Code	Disposal Description	Disp. Book	Disp. Page	Acres	Tax Town	Tax Block	Tax Lot	Tax Address	Comments	
11	1	CAA 1942		1942	Scudder	Fee	4/22/1942	Deed	838	80	1942			Construction of Current Airport	N/A							14.03	1102	373	6	AIRPORT	
22	2	CAA 1942		1942	Scudder, Jr.	Fee	4/6/1942	Deed	836	198	1942			Construction of Current Airport	N/A							107.68	1102	373	7	AIRPORT CONTROL TOWER	
33	3	CAA 1942		1942	Samachson	Fee	4/6/1942	Deed	835	571	1942			Electrical Utility	N/A							53.25	1102	373	8	AIRPORT	Non-Aeronautical, Ref. ALP Facility 11 & 19
44	4	CAA 1942		1942	Nolan, Donahoe	Fee	4/9/1942	Deed	834	519	1942			Construction of Current Airport	N/A							62.79	1102	373	9	AIRPORT	
55	5	CAA 1942		1942	Coriture	Fee	3/20/1942	Deed	833	488	1942			Construction of Current Airport	N/A							0.75	1102	373	23	AIRPORT	
66	6	CAA 1942		1942	Wins et all	Fee	4/2/1942	Deed	836	169	1942			Construction of Current Airport	N/A							116.70	1102	373	5		Non-Aeronautical, Ref. ALP Facility No. 35
77-A	7	CAA 1942		1942	Hough, Basford	Fee	3/21/1942	Deed	835	495	1942			Naval Air Warfare Facility	N/A	4/24/1943	A	USA Defense Plant Corp	853	117	15.18	1102	374	4.02	1500 PARKWAY AVE		
87-A	7	CAA 1942		1942	Hough, Basford	Fee	3/21/1942	Deed	835	495	1942			Naval Air Warfare Facility	N/A	4/24/1943	A	USA Defense Plant Corp	853	117	5.61	1102	374	4.01	1500 PARKWAY AVE REAR		
97-A	7	CAA 1942		1942	Hough, Basford	Fee	3/21/1942	Deed	835	495	1942			Naval Air Warfare Facility	N/A	7/12/1944	A	USA Defense Plant Corp	875	386	1.51	1102	374	5			
108-A	8	CAA 1942		1942	DeRemigis	Fee	3/26/1942	Deed	836	47	1942			Naval Air Warfare Facility	N/A	7/12/1944	A	USA Defense Plant Corp	875	386	6.23	1102	374	5			
118-A	8	CAA 1942		1942	DeRemigis	Fee	3/26/1942	Deed	836	47	1942			Naval Air Warfare Facility	N/A	4/24/1943	A	USA Defense Plant Corp	853	117	2.94	1102	374	4.02	1500 PARKWAY AVE		
129-A	9	CAA 1942		1942	Peluso	Fee	3/25/1942	Deed	836	34	1942			Naval Air Warfare Facility	N/A	4/24/1943	A	USA Defense Plant Corp	853	117	0.95	1102	374	4.02	1500 PARKWAY AVE		
139-A	9	CAA 1942		1942	Peluso	Fee	3/25/1942	Deed	836	34	1942			Naval Air Warfare Facility	N/A	4/24/1943	A	USA Defense Plant Corp	853	117	0.40	1102	374	4.01	1500 PARKWAY AVE REAR		
149-A	9	CAA 1942		1942	Peluso	Fee	3/25/1942	Deed	836	34	1942			Naval Air Warfare Facility	N/A	7/12/1944	A	USA Defense Plant Corp	875	386	0.63	1102	374	5			
1510	10	CAA 1942		1942	Rachel H. Croasdale	Fee	4/2/1942	Deed	835	540	1942			Construction of Current Airport	N/A							27.20	1102	373	10	AIRPORT	
1610	10	CAA 1942		1942	Rachel H. Croasdale	Fee	4/2/1942	Deed	835	540	1942			Construction of Current Airport	N/A							26.53	1102	374	1	UPPER FERRY RD	
1710-A	10	CAA 1942		1942	Rachel H. Croasdale	Fee	4/2/1942	Deed	835	540	1942			Construction of Current Airport	N/A	7/12/1944	A	USA Defense Plant Corp	875	386	6.86	1102	374	5.01	1500 PARKWAY AVE REAR		
1810-A	10	CAA 1942		1942	Rachel H. Croasdale	Fee	4/2/1942	Deed	835	540	1942			Construction of Current Airport	N/A	4/24/1943	A	USA Defense Plant Corp	853	117	14.94	1102	374	4.01	1500 PARKWAY AVE REAR		
1910-A	10	CAA 1942		1942	Rachel H. Croasdale	Fee	4/2/1942	Deed	835	540	1942			Construction of Current Airport	N/A	7/12/1944	A	USA Defense Plant Corp	875	386	0.23	1102	374	3	JACK STEPHAN WAY		
2010-A	10	CAA 1942		1942	Rachel H. Croasdale	Fee	4/2/1942	Deed	835	540	1942			Construction of Current Airport	N/A	4/24/1943	A	USA Defense Plant Corp	853	117	0.37	1102	374	4.02	1500 PARKWAY AVE		
2111	11	CAA 1942		1942	Haas, Hinkle, Lanning	Fee	5/7/1942	Deed	838	278	1942			Construction of Current Airport	N/A							0.91	1102	374	1	UPPER FERRY RD	
2212	12	CAA 1942		1942	Haas	Fee	4/30/1942	Deed	837	193	1942			Construction of Current Airport	N/A							0.70	1102	374	1	UPPER FERRY RD	
2313	13	CAA 1942		1942	Jones	Fee	4/30/1942	Deed	836	428	1942			Construction of Current Airport	N/A							2.57	1102	373	4.01	ORIOLE DR	
2414	14	Surplus Property			United States of America	Fee	2/8/1965	Deed	2036	347	1965			Airport Expansion	N/A							36.95	1102	372.01	4	AIRPORT	Surplussed to County via Quitclaim
2514-H	14	Surplus Property			United States of America	Fee	2/8/1965	Deed	2036	347	1965			Airport Expansion	N/A	6/24/2002	H	NJ DOT				1.77	1102	372.01	4	AIRPORT	ROW for I-95
2615	15	9-28-012-0502		1950	Scudder	Fee	10/31/1955	Deed	1351	181	1950			Transco Gas Pipe 75'								29.71	1102	372	3	RIDGE RD	Non-Aeronautical, Ref. ALP Facility No. 41
2715	15	9-28-012-0502		1950	Scudder	Fee	10/31/1955	Deed	1351	181	1950			Airport Expansion	N/A							35.11	1102	372.01	7	AIRPORT	
2815-C	15	9-28-012-0502		1950	Scudder	Fee	10/31/1955	Deed	1351	181	1950			Airport Expansion	N/A	5/9/1956	C	NJ DOT				10.12					Shown on 1957 Master Plan
2915-H	15	9-28-012-0502		1950	Scudder	Fee	10/31/1955	Deed	1351	181	1950			Airport Expansion	N/A	6/24/2002	H	NJ DOT				0.03	1106	94.01	3	NURSERY RD	ROW for I-95
3016	16	CAA 1927		1927	Scudder	Fee	7/25/1928	Deed	633	111	1927			Original Airport	N/A							30.56	1102	373	1	MERCER COUNTY AIRPORT	Non-Aeronautical, Ref. ALP Facility No. 40
3116	16	CAA 1927		1927	Scudder	Fee	7/25/1928	Deed	633	111	1927			Original Airport	N/A							8.55	1102	372	4		
3216	16	CAA 1927		1927	Scudder	Fee	7/25/1928	Deed	633	111	1927			Transco Gas Pipe 75'								64.99	1102	372	1	890 BEAR TAVERN RD	Non-Aeronautical, Ref. ALP Facility No. 41
3316-C	16	CAA 1927		1927	Scudder	Fee	7/25/1928	Deed	633	111	1927			Original Airport	N/A	5/9/1956	C	NJ DOT				15.93					Shown on 1957 Master Plan
3416-D	16	CAA 1927		1927	Scudder	Fee	7/25/1928	Deed	633	111	1927			Original Airport	N/A	5/9/1956	D	Lutsky				4.72	1102	372	11	840 BEAR TAVERN RD	
3516-D	16	CAA 1927		1927	Scudder	Fee	7/25/1928	Deed	633	111	1927			Original Airport	N/A	5/9/1956	D	Lutsky				3.50	1102	372	10	810 BEAR TAVERN RD	
3616-D	16	CAA 1927		1927	Scudder	Fee	7/25/1928	Deed	633	111	1927			Original Airport	N/A	5/9/1956	D	Lutsky				3.63	1102	372	5	850 BEAR TAVERN RD	
3716-D	16	CAA 1927		1927	Scudder	Fee	7/25/1928	Deed	633	111	1927			Original Airport	N/A	5/9/1956	D	Lutsky				8.38	1102	372	12	820-830 BEAR TAVERN RD	
3817	17	9-28-012-5803		1950	Est. Hough	Fee	10/16/1956	Deed	1384	528	1950			Extension of Runway 16-34	N/A							24.65	1102	365	1	61 SCOTCH RD	Non-Aeronautical, Ref. ALP Facility No. 42
3917-E	17	9-28-012-5803		1950	Est. Hough	Fee	10/16/1956	Deed	1384	528	1950			Extension of Runway 16-34	N/A	7/20/1971	E	Trenton Auto Workers FCU	1886	644	1.52	1102	365	19	1340 PARKWAY AVE		
4017-I	17	9-28-012-5803		1950	Est. Hough	Fee	10/16/1956	Deed	1384	528	1950			Extension of Runway 16-34	N/A							3.52	1102	365	-	1340 PARKWAY AVE	Non-Aeronautical, Ref. ALP Facility No. 43
4117a	17a	9-28-012-5803		1950	Local 731 Housing Co.	Fee	8/16/1956	Deed	1377	317	1950			Extension of Runway 16-34	N/A							6.60	1102	365	17	SCOTCH RD	
4218	18	CAA 1950		1950	Toter	Fee	5/11/1955	Deed	1321	493	1950			Extension of Runway 6-24	N/A							6.32	1102	373	38	ORIOLE DR	
4319	19	CAA 1950		1950	Toter	Fee	2/28/1956	Deed	1356	482	1950			Sewer Easement								1.04	1102	373	39	CARDINAL DR REAR	
4420	20	9-28-012-C609, 9-28-012-C910		1968	The State of New Jersey	Fee	10/28/1968	Deed	1820	972	1968			Extension of Runway 6-24	N/A							6.24	1102	373	45	AIRPORT	
4521	21	CAA 1950		1950	Toter	Fee	10/19/1954	Deed	1300	220	1950			Sewer Easement								0.15	1102	456	10	37 ORIOLE DR	
4621	21	CAA 1950		1950	Toter	Fee	10/19/1954	Deed	1300	220	1950			Extension of Runway 6-24	N/A							0.16	1102	457	10	32 ORIOLE DR	
5121	21	CAA 1950		1950	Toter	Fee	10/19/1954	Deed	1300	220	1950			Extension of Runway 6-24	N/A							0.15	1102	456	11	35 ORIOLE DR	
5222	22	9-28-012-6106		1961	Lenz	Fee	10/26/1961	Deed	1599	443	1961			Extension of Runway 6-24	N/A							0.22	1102	455	1	656 BEAR TAVERN RD	
5522	22	9-28-012-6106		1961	Toter	Fee	12/20/1961	Deed	1604	448	1961			Extension of Runway 6-24	N/A							0.17	1102	455	4	648 BEAR TAVERN RD	
5822	22	9-28-012-6106		1961	Toter	Fee	12/20/1961	Deed	1604	448	1961			Extension of Runway 6-24	N/A							0.17	1102	455	3	648 BEAR TAVERN RD	
4722	22	9-28-012-6106		1961	Toter	Fee	12/20/1961	Deed	1604	448	1961			20' Sewer Easement								0.17	1102	455	2	654 BEAR TAVERN RD	
5022	22	9-28-012-6106		1961	Stoop	Fee	11/24/1961	Deed	1600	474	1961			Extension of Runway 6-24	N/A							0.19	1102	455	8	105 ROBIN RD	
4922	22	9-28-012-6106		1961	Bondi	Fee	4/18/1961	Deed	1658	129	1961			20' Sewer Easement								0.29	1102	455	9	107 ROBIN RD	
5322	22	9-28-012-6106		1961	Foran, Klein	Fee	9/5/1961	Deed	1591	245	1961			20' Sewer Easement								0.31	1102	455	10	109 ROBIN RD	
5422	22	9-28-012-6106		1961	Ludeke	Fee	10/26/1961	Deed	1597	551	1961			Extension of Runway 6-24	N/A							0.16	1102	455	11	111 MEADOW LARK LA	
5622	22	9-28-012-6106		1961	Natale	Fee	12/21/1961	Deed	1606	331	1961			Extension of Runway 6-24	N/A							0.15	1102	455	12	113 MEADOW LARK LA	
5722	22	9-28-012-6106		1961	Moore	Fee	1/11/1962	Deed	1606	107	1961			Extension of Runway 6-24	N/A							0.15	1102	455	13	115 MEADOW LARK LA	
4822	22	9-28-012-6106		1961	Gunn	Fee	1/10/1962	Deed	1606	112	1961																